


CONCORD-CARLISLE  
REGIONAL HIGH SCHOOL  
AREA=4,114.47± SQUARE FEET  
OR 94.5± ACRES  
BOOK 9229, PAGE 160

MASSACHUSETTS STATE PLANE COORDINATE SYSTEM  
MAD 83

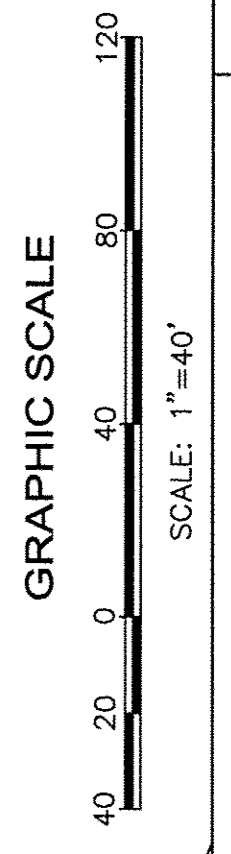

NOT FOR CONSTRUCTION AND FOR PERMIT ONLY

Project No: 1102.00  
Drawing No: EX-2  
© omr architects inc

**EXISTING CONDITIONS**

Date: August 15 2012  
Scale: 1"=40'  
Drawn: [blank]  
Checked: [blank]

Issue Submissions:  
No. Date Description  
1 8/15/2012 SITE PLAN REVIEW AND BOARD OF APPEALS SUBMISSION

Project Name and Address:  
**Concord-Carlisle Regional High School**  
500 Walden Street, Concord, MA 01742

Registration:  
Professional Seal of Jeffrey A. O'Connell, Registered Professional Engineer, No. 10000, State of Massachusetts.


Consulting Engineer:  
Nitch Engineering  
100 Landon Street, Suite 200  
Concord, MA 01734  
P: (978) 366-9772 F: (978) 366-9773

Architect:  
**omr architects inc**  
543 Massachusetts Ave, West Acton, MA 01720  
www.omr-architects.com t: 978.264.0160






SEE SHEET 1 FOR LEGEND AND NOTES  
 NOT FOR CONSTRUCTION AND FOR PERMIT ONLY

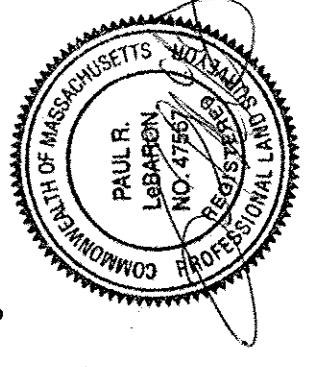Architect:	omr architects inc 543 Massachusetts Ave, West Acton, MA 01720 www.omr-architects.com t: 978.264.0160							
	Consulting Engineer:	Natch Engineering 1000 Massachusetts Ave, Suite 200 West Acton, MA 01726 t: (978) 264-0000 f: (978) 264-0472   CE						
Registration:	 PAUL R. NATCH PROFESSIONAL ENGINEER LICENSE NO. 70577 STATE OF MASSACHUSETTS							
Project Name and Address:	Concord-Carlisle Regional High School 500 Walden Street, Concord, MA 01742							
Issue Submissions:	<table border="1"> <thead> <tr> <th>No.</th> <th>Date</th> <th>Description</th> </tr> </thead> <tbody> <tr> <td>1</td> <td>8/15/2012</td> <td>SITE PLAN REVIEW AND BOARD OF APPEALS SUBMISSION</td> </tr> </tbody> </table>		No.	Date	Description	1	8/15/2012	SITE PLAN REVIEW AND BOARD OF APPEALS SUBMISSION
No.	Date	Description						
1	8/15/2012	SITE PLAN REVIEW AND BOARD OF APPEALS SUBMISSION						
Title:	EXISTING CONDITIONS							
Project No.:	1102.00	Drawing No.:						
Date:	August 15, 2012	Scale:	1"=40'					
Drawn:		Checked:						
© omr architects inc								







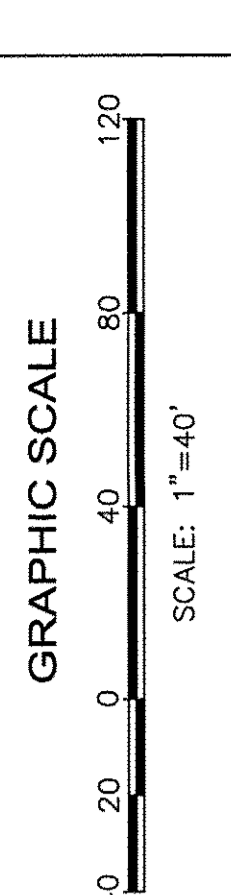

SEE SHEET 1 FOR LEGEND AND NOTES.

MASSACHUSETTS STATE PLANE COORDINATE SYSTEM  
NAD 83

NOT FOR CONSTRUCTION AND FOR PERMIT ONLY

CONCORD-CARLISLE  
REGIONAL HIGH SCHOOL  
AREA=4.114,474-SQUARE FEET  
OR 94.56ACRES

BOOK 9229, PAGE 160

Architect: **omr architects inc**  
543 Massachusetts Ave, West Acton, MA 01720  
www.omr-architects.com t: 978.264.0160

Consulting Engineer: **Nitch Engineering**  
198 Lowell Street, Suite 200  
Lowell, MA 01854  
P: (978) 238-6475 C: 978

Registration:   
Paul R. Jaffray  
10000  
State of Massachusetts  
Mechanical Engineering

Project Name and Address: **Concord-Carlisle Regional High School**  
500 Walden Street, Concord, MA 01742


Issue Submissions:  
No. Date Description  
1 8/15/2012 SITE PLAN REVIEW AND BOARD OF APPEALS SUBMISSION

Title: **EXISTING CONDITIONS**

Project No.: 1102.00  
Drawing No.: EX-5  
Date: August 15, 2012  
Scale: 1"=40'  
Drawn: [Blank]  
Checked: [Blank]

© omr architects inc



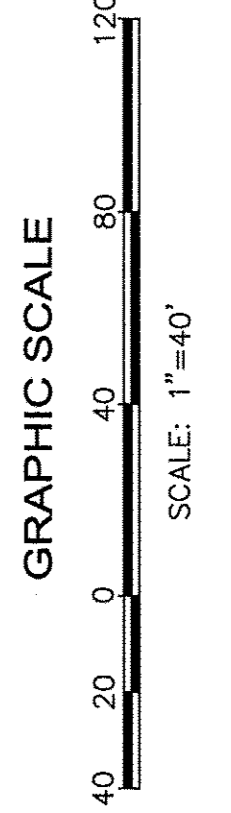


SEE SHEET 1 FOR LEGEND AND NOTES.  
NOT FOR CONSTRUCTION AND FOR PERMIT ONLY

Architect:


**omr architects inc**  
543 Massachusetts Ave, West Acton, MA 01720  
www.omr-architects.com t: 978.284.0160

Consulting Engineer:

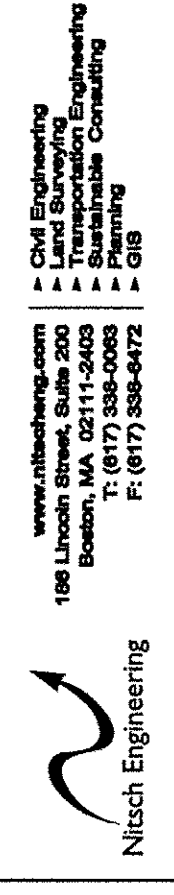

100 Lowell Street, Suite 200  
Boston, MA 02114-3000  
P: (617) 388-8172  
F: (617) 388-8172  
- Civil Engineering  
- Surveying  
- Mechanical Engineering  
- Electrical Engineering  
- Environmental Consulting

Registration:

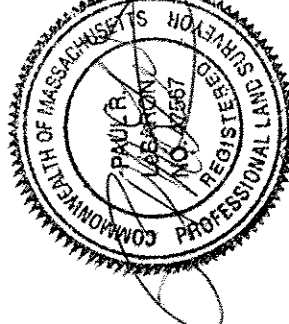

Project Name and Address:

**Concord-Carlisle Regional High School**  
500 Walden Street, Concord, MA 01742

Title:

**EXISTING CONDITIONS**

Issue Submissions:

No.	Date	Description
1	8/15/2012	SITE PLAN REVIEW AND BOARD OF APPEALS SUBMISSION

Project No.:

1102.00

Drawing No.:

EX-6

© omr architects inc

Date:

August 15, 2012

Scale:

1"=40'

Drawn:

Checked: