
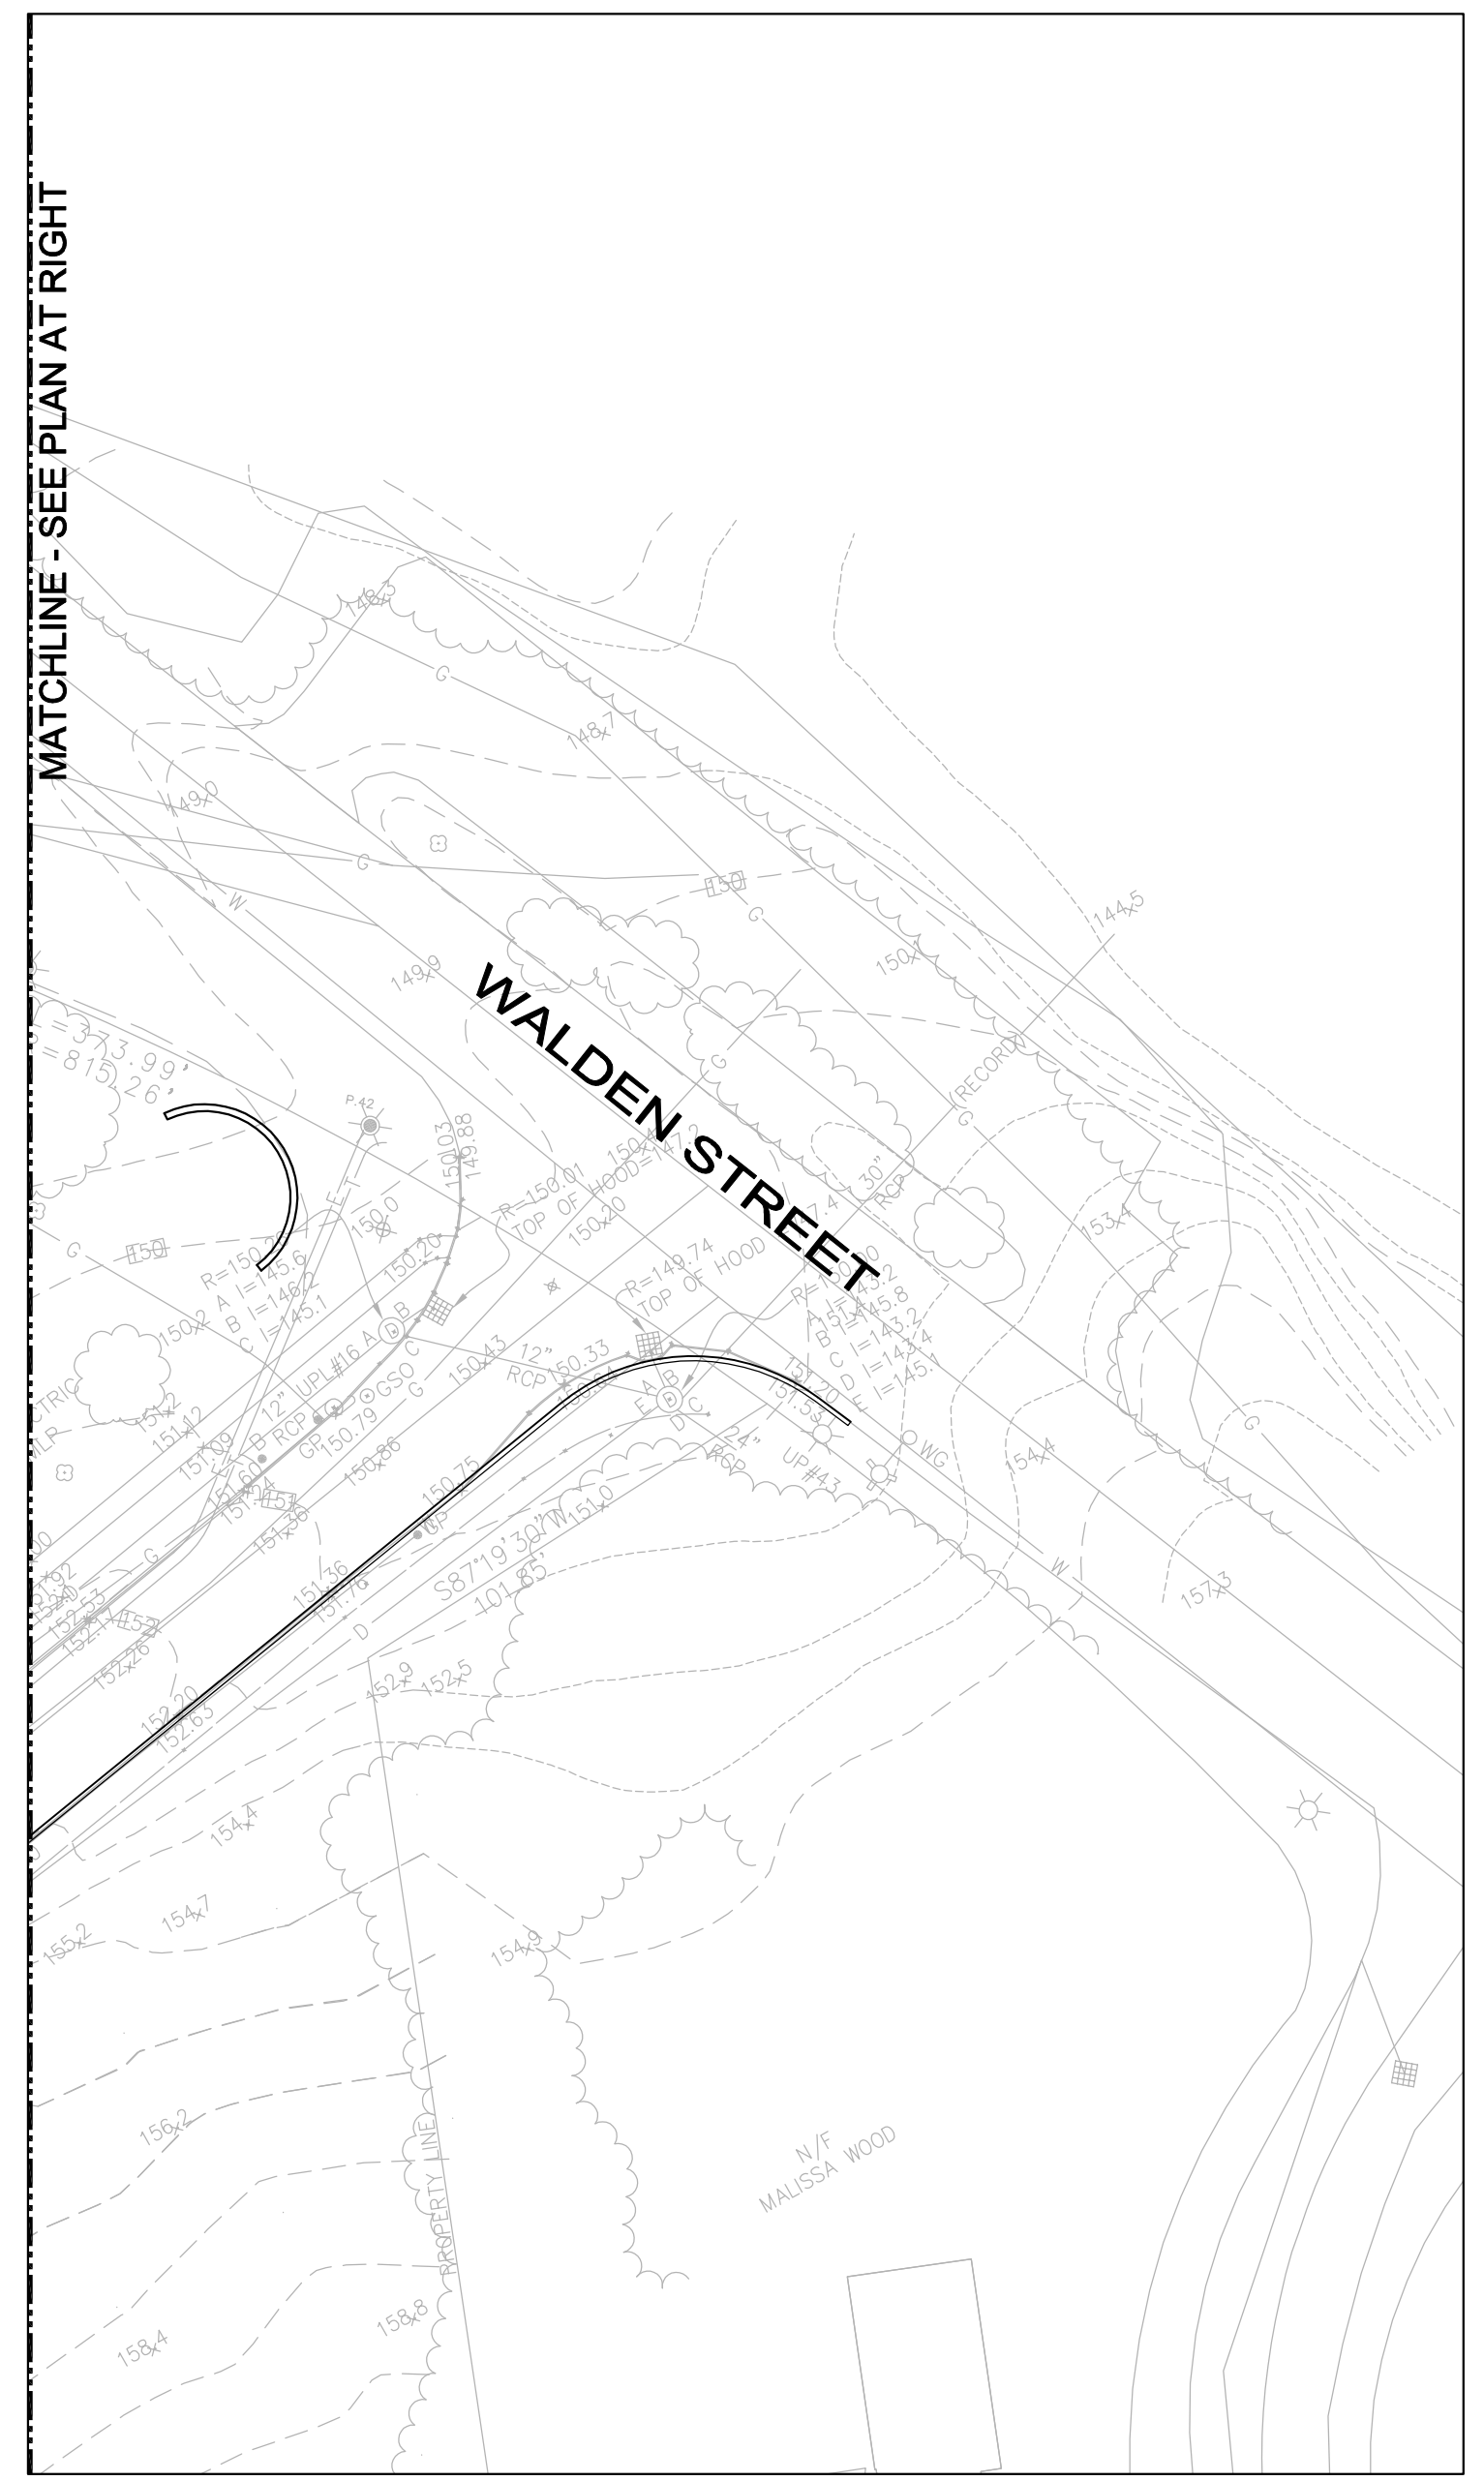


- GRADING LEGEND**
- 40 PROPOSED CONTOUR
 - 45.50+ PROPOSED SPOT GRADE
 - TC TOP OF CURB
 - BC BOTTOM OF CURB
 - TW TOP OF THE WALL
 - BW BOTTOM OF THE WALL
 - CB CATCH BASIN
 - AD AREA DRAIN
 - HP HIGH POINT
 - FFE FINAL FLOOR ELEVATION
 - TD TRENCH DRAIN
 - (45.50) EXISTING GRADE

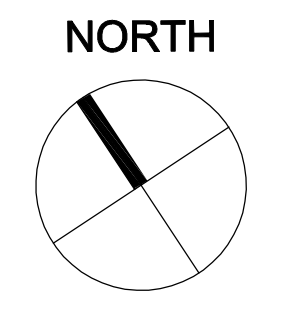

MATCHLINE - SEE INSET PLAN


SEE SHEET B (1" = 20'-0")

SEE SHEET C (1" = 20'-0")

<p>Architect:</p> <p>omr architects inc</p> <p>543 Massachusetts Ave, West Acton, MA 01720 www.omr-architects.com t: 978.264.0160</p>	<p>Consulting Engineer:</p> <p>Brown Sardina</p> <p>Brown Sardina, Inc. Planning, Landscape Architecture 129 South Street Boston, MA 02111 Tel: 617.482.4703 Facsimile: 617.482.4882 www.brownsardina.com</p>	<p>Registration:</p> <p style="text-align: center;">Design Development Submission</p>	<p>Project Name and Address:</p> <p style="text-align: center;">Concord-Carlisle Regional High School</p> <p style="text-align: center;">500 Walden Street Concord, MA 01742</p>	<p>Issue Submissions:</p> <table border="1" style="width: 100%; border-collapse: collapse;"> <thead> <tr> <th>No.</th> <th>Date</th> <th>Description</th> </tr> </thead> <tbody> <tr> <td>1</td> <td>8/15/2012</td> <td>Design Development Submission</td> </tr> </tbody> </table>	No.	Date	Description	1	8/15/2012	Design Development Submission	<p>Title:</p> <p style="text-align: center;">Grading Plan</p>	<p>Project No.:</p> <p style="text-align: center;">1102.00</p> <p>Drawing No.:</p> <p style="text-align: center;">L2.1A</p>
No.	Date	Description										
1	8/15/2012	Design Development Submission										
				<p>Date: August 15, 2012</p>		<p>Scale: 1" = 40'-0"</p>	<p>Drawn: LPO/BB</p>	<p>Checked: WFB</p>	<p>© omr architects inc</p>			

Aug 13, 2012 - 11:37am - C:\active\mason - The Office of Michael Rosewell\105 - concord\carlisle\high\2.1.dwg

SEE SHEET A (1" = 40'-0")

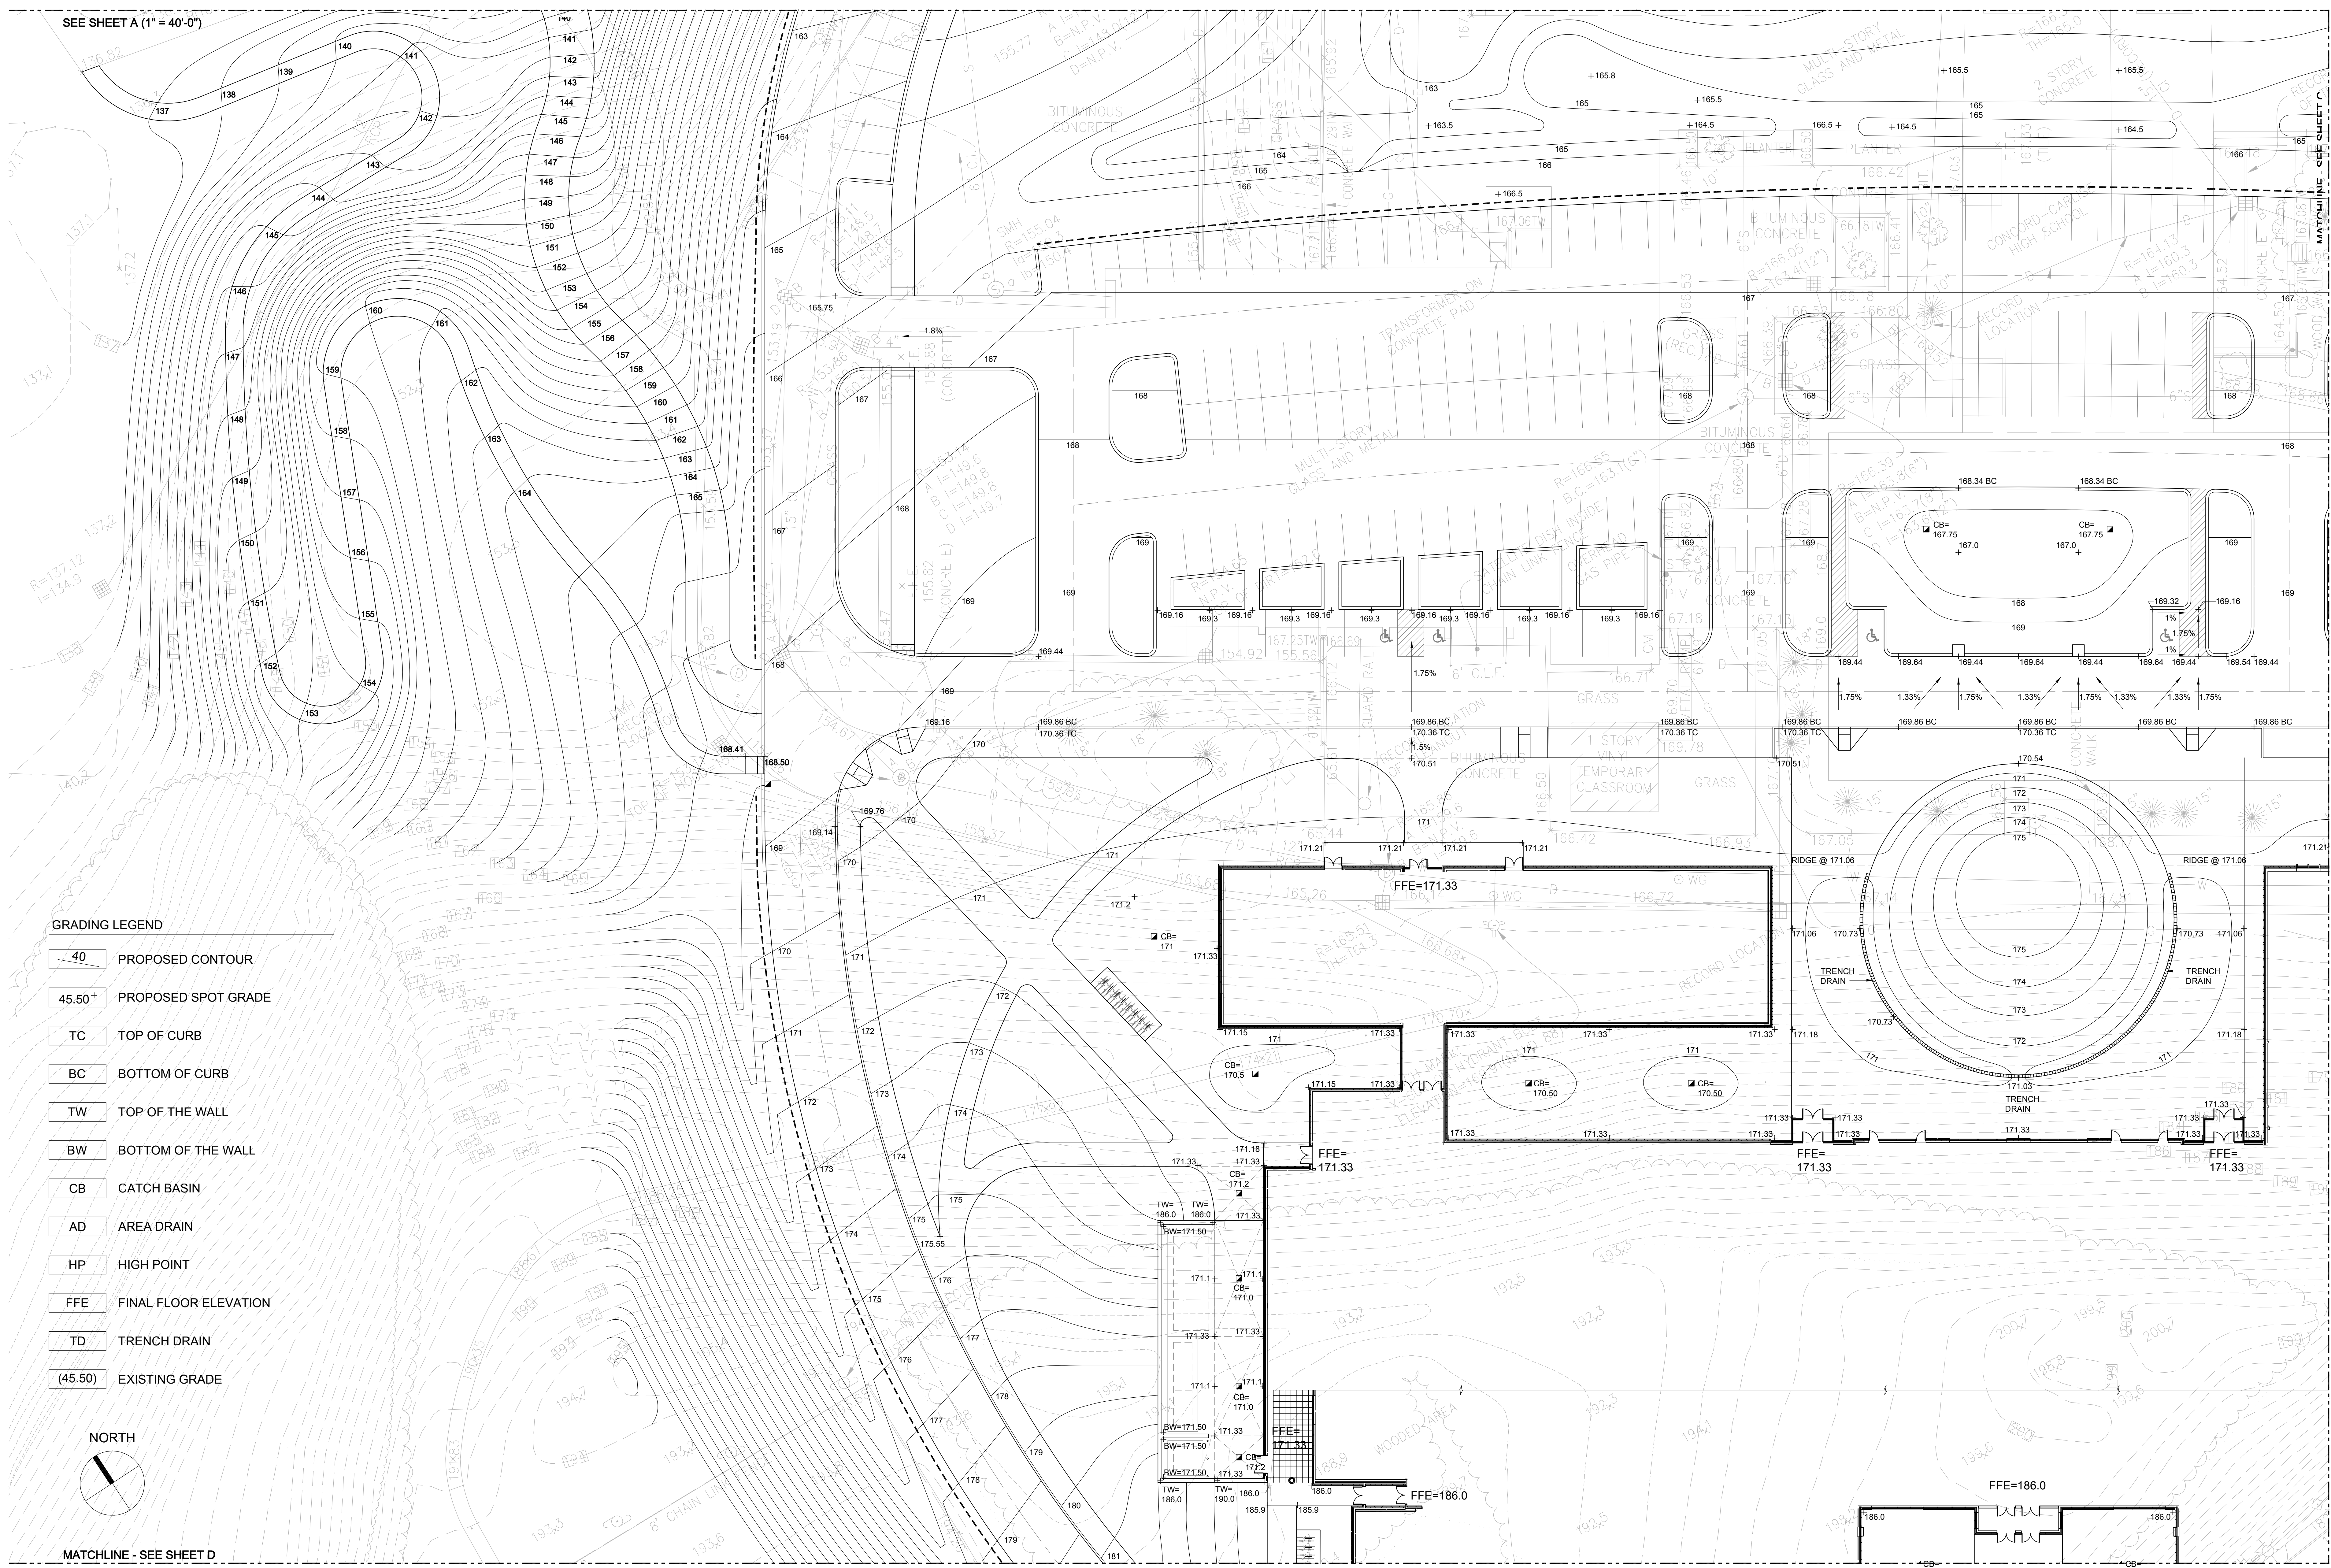

GRADING LEGEND

- 40 PROPOSED CONTOUR
- 45.50+ PROPOSED SPOT GRADE
- TC TOP OF CURB
- BC BOTTOM OF CURB
- TW TOP OF THE WALL
- BW BOTTOM OF THE WALL
- CB CATCH BASIN
- AD AREA DRAIN
- HP HIGH POINT
- FFE FINAL FLOOR ELEVATION
- TD TRENCH DRAIN
- (45.50) EXISTING GRADE

NORTH

MATCHLINE - SEE SHEET D

Architect:
omr architects inc
 543 Massachusetts Ave, West Acton, MA 01720
 www.omr-architects.com t: 978.264.0160

Consulting Engineer:
Brown | Sardina
 Brown Sardina, Inc.
 Planning, Landscape Architecture
 129 South Street Boston, MA 02111
 Tel: 617.482.4703 Facsimile: 617.482.4882
 www.brownsardina.com

Registration:
**Design
 Development
 Submission**

Project Name and Address:
Concord-Carlisle Regional High School
 500 Walden Street
 Concord, MA 01742

Issue Submissions:
 No. Date Description
 8/15/2012 Design Development Submission


Title:
Grading Plan

Date: August 15, 2012 Scale: 1" = 20'-0" Drawn: LPO/BB Checked: WFB

Project No.: 1102.00


Drawing No.: L2.1B

© omr architects inc

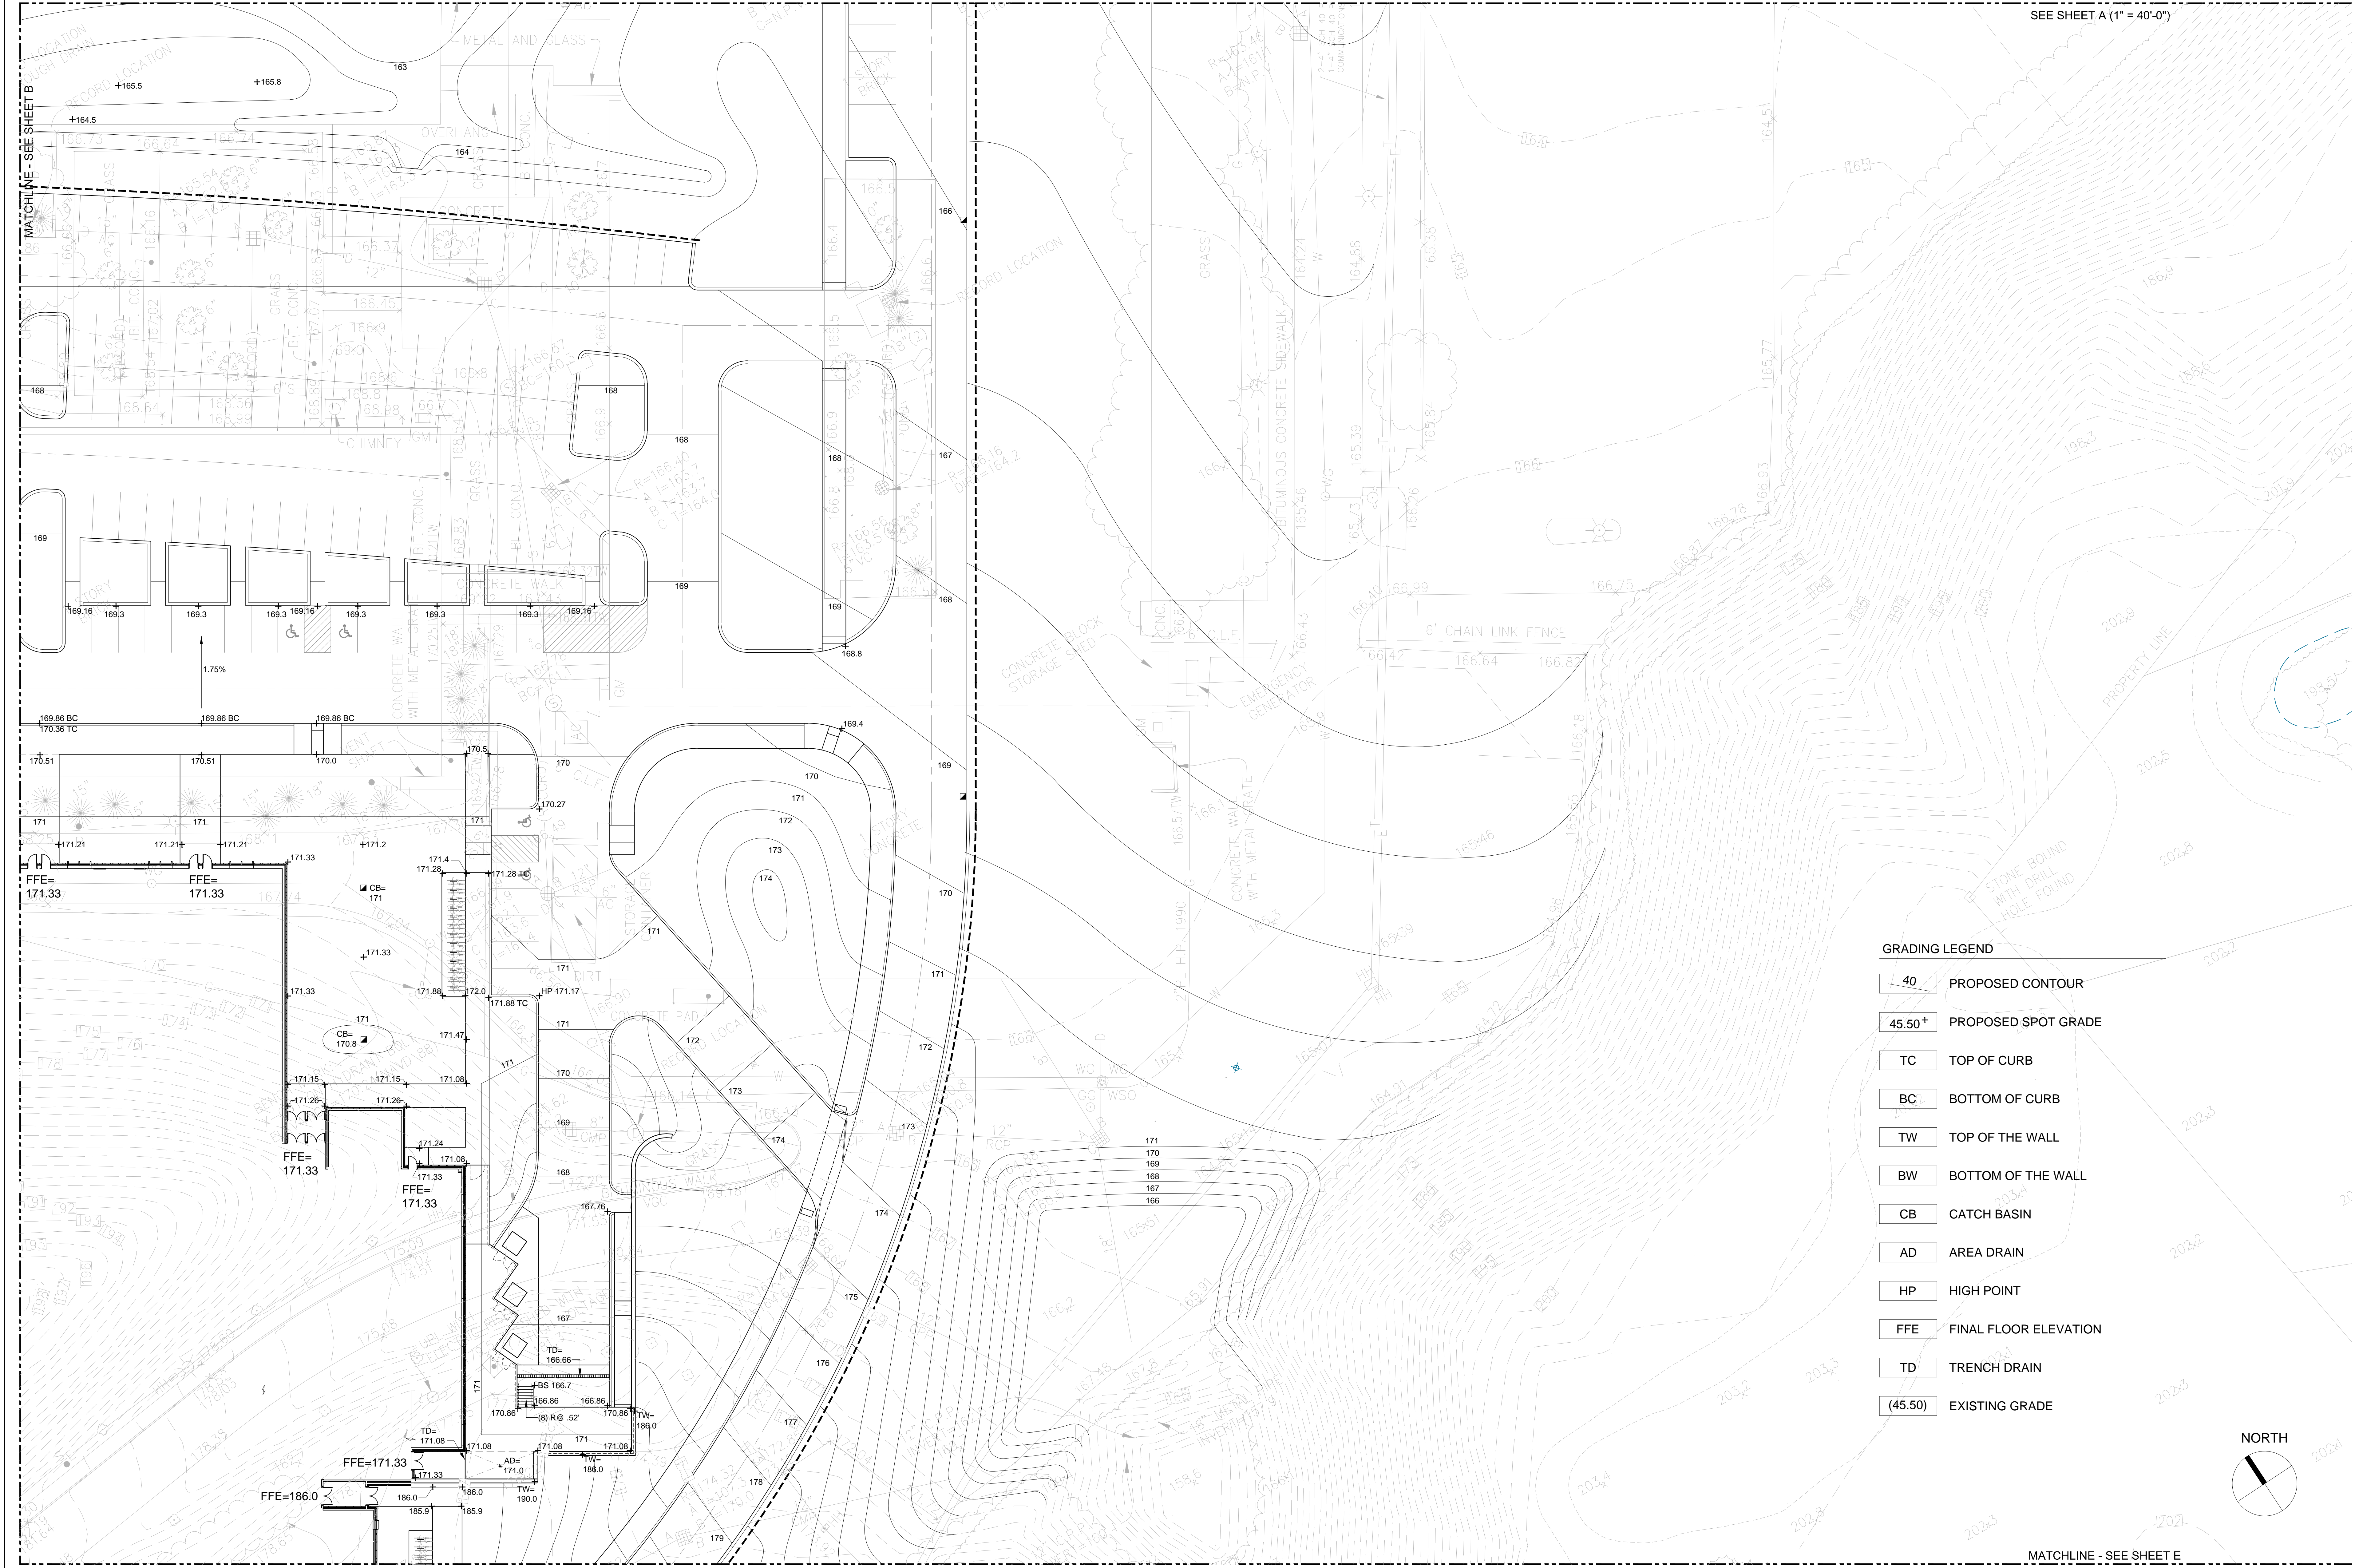

GRADING LEGEND

	40	PROPOSED CONTOUR
	45.50+	PROPOSED SPOT GRADE
	TC	TOP OF CURB
	BC	BOTTOM OF CURB
	TW	TOP OF THE WALL
	BW	BOTTOM OF THE WALL
	CB	CATCH BASIN
	AD	AREA DRAIN
	HP	HIGH POINT
	FFE	FINAL FLOOR ELEVATION
	TD	TRENCH DRAIN
	(45.50)	EXISTING GRADE

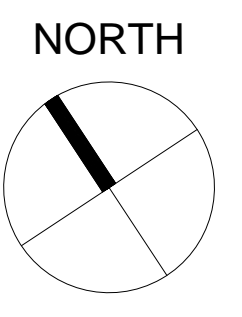

MATCHLINE - SEE SHEET E

Architect: 543 Massachusetts Ave, West Acton, MA 01720 www.omr-architects.com t: 978.264.0160	Consulting Engineer: Brown Sardina Brown Sardina, Inc. Planning, Landscape Architecture 129 South Street Boston, MA 02111 Tel: 617.482.4703 Facsimile: 617.482.4882 www.brownsardina.com	Registration: 	Project Name and Address: <h2 style="text-align: center;">Concord-Carlisle Regional High School</h2> <p style="text-align: center;">500 Walden Street Concord, MA 01742</p>	Issue Submissions: <table border="1" style="width:100%; border-collapse: collapse;"> <tr> <th>No.</th> <th>Date</th> <th>Description</th> </tr> <tr> <td>1</td> <td>8/15/2012</td> <td>Design Development Submission</td> </tr> <tr><td> </td><td> </td><td> </td></tr> <tr><td> </td><td> </td><td> </td></tr> <tr><td> </td><td> </td><td> </td></tr> </table>	No.	Date	Description	1	8/15/2012	Design Development Submission										Title: <h3 style="text-align: center;">Grading Plan</h3>	Project No.: 1102.00 Drawing No.: <h2 style="text-align: center;">L2.1C</h2>
No.	Date	Description																			
1	8/15/2012	Design Development Submission																			
Date: August 15, 2012		Scale: 1" = 20'-0"		Drawn: LPO/BB	Checked: WFB	© omr architects inc															


Aug 13, 2012 - 5:27pm - Project: Concord-Carlisle Regional High School - 1102.00 - L2.1C - 1102.00 - L2.1C - 1102.00 - L2.1C

MATCHLINE - SEE SHEET B

GRADING LEGEND

- 40 PROPOSED CONTOUR
- 45.50* PROPOSED SPOT GRADE
- TC TOP OF CURB
- BC BOTTOM OF CURB
- TW TOP OF THE WALL
- BW BOTTOM OF THE WALL
- CB CATCH BASIN
- AD AREA DRAIN
- HP HIGH POINT
- FFE FINAL FLOOR ELEVATION
- TD TRENCH DRAIN
- (45.50) EXISTING GRADE

NORTH

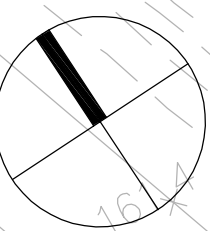

Aug 13, 2012 - 11:06am - C:\Users\mrobertson\OneDrive\Documents\Concord-Carlisle\1102.00\1102.00 - Grading Plan.dwg

Architect:

omr architects inc

543 Massachusetts Ave, West Acton, MA 01720
www.omr-architects.com t: 978.264.0160

Consulting Engineer:

Brown | Sardina

Brown Sardina, Inc.
Planning, Landscape Architecture
129 South Street Boston, MA 02111
Tel: 617.482.4703 Facsimile: 617.482.4882
www.brownsardina.com

Registration:

**Design
Development
Submission**

Project Name and Address:

Concord-Carlisle Regional High School

500 Walden Street
Concord, MA 01742

Issue Submissions:	
No.:	Date:


Title:

Grading Plan

Date: August 15, 2012 Scale: 1" = 20'-0"

Drawn: LPO/BB Checked: WFB

Project No.: 1102.00
Drawing No.: **L2.1D**
© omr architects inc

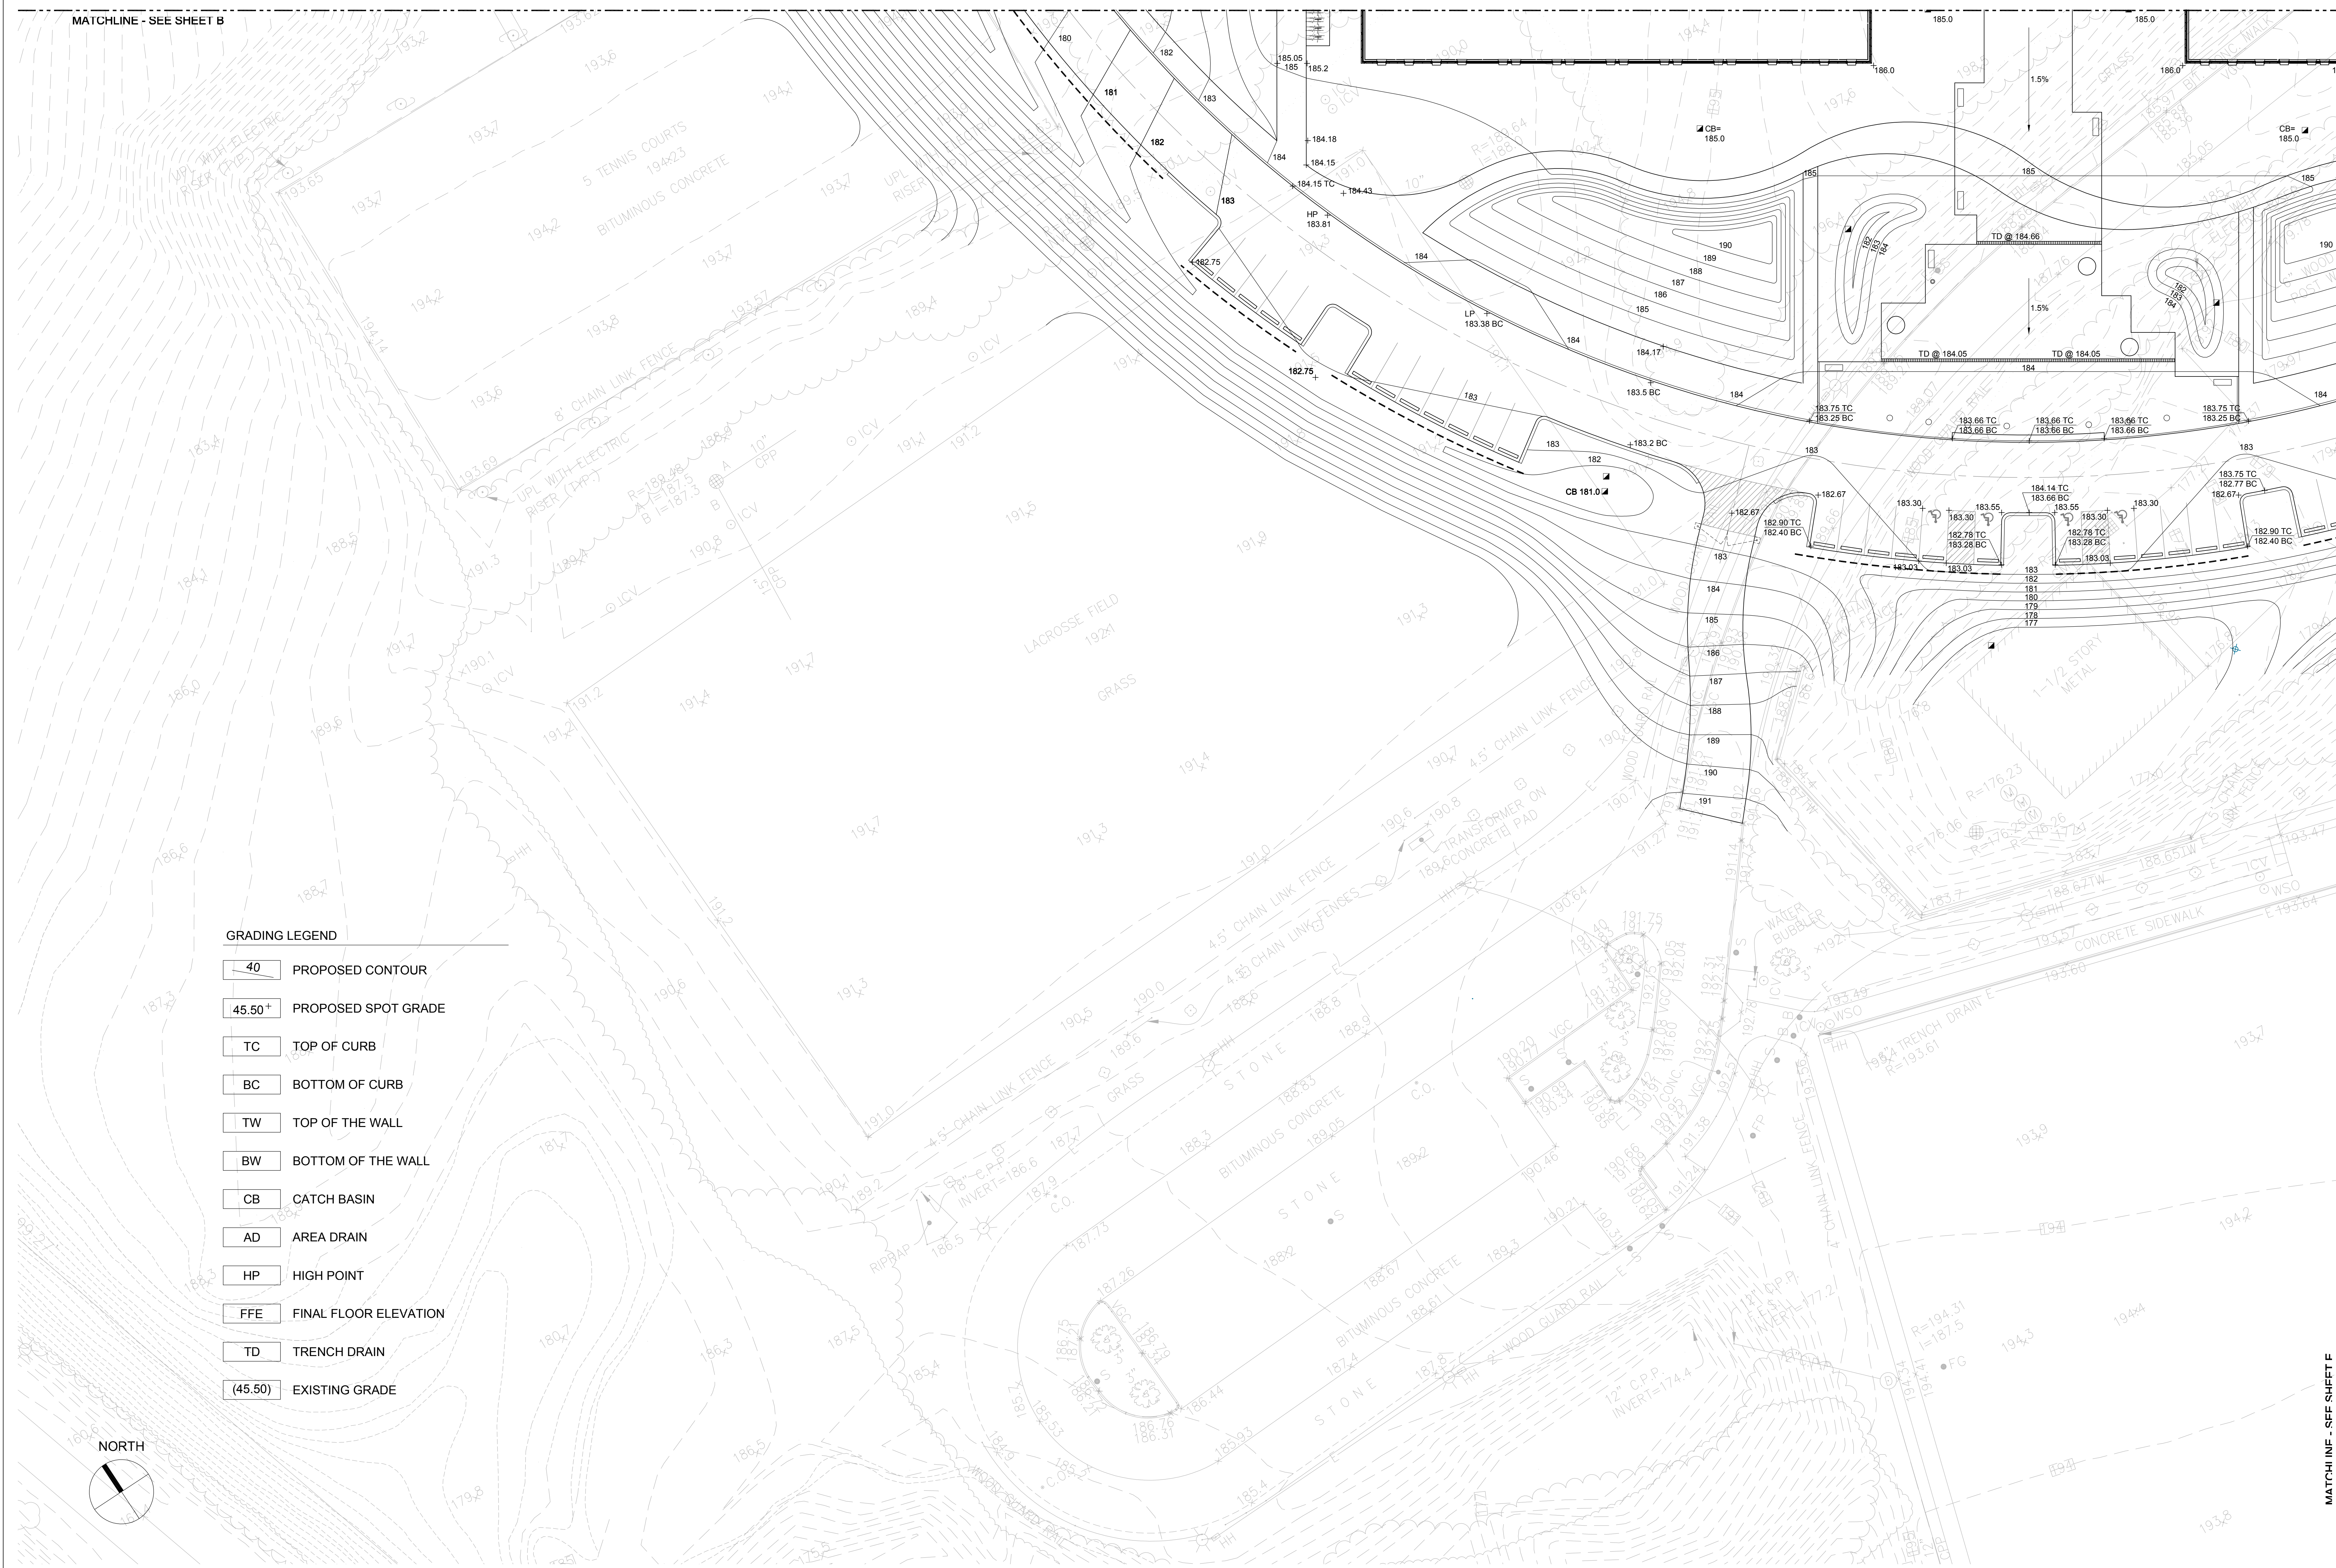

MATCHLINE - SEE SHEET F



GRADING LEGEND

	PROPOSED CONTOUR
	PROPOSED SPOT GRADE
	TOP OF CURB
	BOTTOM OF CURB
	TOP OF THE WALL
	BOTTOM OF THE WALL
	CATCH BASIN
	AREA DRAIN
	HIGH POINT
	FINAL FLOOR ELEVATION
	TRENCH DRAIN
	EXISTING GRADE

MATCHLINE - SEE SHEET D

Architect:

omr architects inc

543 Massachusetts Ave, West Acton, MA 01720
www.omr-architects.com t: 978.264.0160

Consulting Engineer:

Brown | Sardina

Brown Sardina, Inc.
Planning, Landscape Architecture
129 South Street Boston, MA 02111
Tel: 617.482.4703 Facsimile: 617.482.4882
www.brownsardina.com

Registration:

Design Development Submission

Project Name and Address:

Concord-Carlisle Regional High School

500 Walden Street
Concord, MA 01742

Issue Submissions:

No.	Date	Description
1	8/15/2012	Design Development Submission

Title:

Grading Plan

Date: August 15, 2012 Scale: 1" = 20'-0"

Drawn: LPO/BB Checked: WFB

Project No.: 1102.00

Drawing No.: **L2.1E**

© omr architects inc