


A	ANCHOR BOLT	DL	DEAD LOAD	HPT	HIGH POINT	P	PATCH AND MATCH	SUSP	SUSPENDED
AB	ALTERNATING CURRENT	DN	DOWN	HR	HOUR	P&M	PASS-THROUGH	SV	SHEET VINYL
ACM	ACOUSTICAL MATERIAL	DO	DITTO	HRL	HANDRAIL	P/THRU	PUBLIC ADDRESS	SYM	SYMBOL
ACOUST	ACOUSTICAL	DR	DOOR, DRAIN, DRIVE	HS	HOOK STRIP, HIGH STRENGTH	PA	PASSENGER	SYMM	SYMMETRICAL
ACT	ACOUSTICAL CEILING TILE	DS	DOWNSPOUT	HSKPG	HOUSEKEEPING	PASS	PAT (TERRIED)	SYN	SYNTHETIC
AD	AREA DRAIN, ACCESS DOOR	DSPL	DISPOSAL	HSS	HOLLOW STRUCTURAL SECTION	PAT	PAT (TERRIED)	SYS	SYSTEM
ADA	AMERICANS WITH DISABILITIES ACT	DTL	DETAIL	HT	HEIGHT	PBD	PANIC BAR, PUSH BUTTON	T	TACKBOARD
ADDL	ADDITIONAL	DW	DISHWASHER	HTG	HEATING	PC	PARTICLE BOARD	T&B	TOP AND BOTTOM
ADDM	ADDENDUM	DWG	DRAWING	HTR	HEATER	PCC	PRECAST CONCRETE	T&G	TONGUE AND GROOVE
ADDN	ADDITION	DWR	DRAWER	HVAC	HEATING / VENTILATION / AIR CONDITIONING	PCD	PAPER CUP DISPENSER	TD	TELEPHONE DATA
ADJ	ADJUSTABLE / ADJACENT	E	EAST, ELECTRICAL (OUTLET)	HVC	HOSE VALVE CABINET	PCF	POUNDS PER CUBIC FOOT	TB	TECHNOLOGY
AESS	ARCHITECTURAL EXPOSED STRUCTURAL STEEL	EA	EACH	HW	HOT WATER, HARDWARE	PCP	PRECAST CONCRETE PANEL	TECH	TECHNOLOGY
AF	ACCESS FLOORING	ELEC	ELECTRICAL (AL)	HWH	HIGHWAY	PEDEST	PEDESTAL	TEL	TELEPHONE
AFF	ABOVE FINISHED FLOOR	EF	EXHAUST FAN	HYD	HYDRANT	PEG BD	PEG BOARD	TEMP	TEMPERATURE, TEMPORARY
AFL	ABOVE FLOOR LINE	EG	END GUARD	I		PERF	PERFORATED	TER	TERRAZZO
AFP	ACOUSTIC FABRIC PANEL	EJ	EXPANSION JOINT	IBC	INTERNATIONAL BUILDING CODE	PERM	PERMANENT	TG	TEMPERED GLASS
AGGR	AGGREGATE	EL	ELEVATION (GRADE)	ID	INSIDE DIAMETER, INSIDE DIMENSION, IDENTIFICATION	PERP	PERPENDICULAR	THK	THICKNESS
AHU	AIR HANDLING UNIT	ELEV	ELEVATOR, ELEVATION	IE	INVERT ELEVATION, THAT IS	PG	PLATE GLASS	THRES	THRESHOLD
ALT	ALTERNATE, ALTERATION	EMER	EMERGENCY	IGU	INSULATED GLASS UNIT	PH	PHASE	THRU	THROUGH
ALUM	ALUMINUM	ENAM	ENAMELED	IN	INCH	PL	PLATE, PROPERTY LINE	TOC	TOP OF CURB, TOP OF CONCRETE
AMP	AMPERES	ENCL	ENCLOSED, ENCLOSURE	INCL	INCANDESCENT	PLAM	PLASTIC LAMINATE	TOIL	TOILET
AMPL	AMPLIFIER	ENGR	ENGINEER	INCLD	INCLUDE(ING)	PLBG	PLUMBING	TOL	TOLERANCE
ANCH	ANCHOR	ENR	ENTRANCE	IND	INDUSTRIAL	PLYWD	PLYWOOD	TOS	TOP OF STEEL, TOP OF SLAB
ANOD	ANODIZED	EQ	EQUAL, EARTHQUAKE	INFO	INFORMATION	PNL(G)	PANEL(ING)	TOW	TOP OF WALL
ANT	ACID NEUTRALIZATION TANK	EQJ	EARTHQUAKE JOINT	INSTR	INSTALLATION, INSTALL	PNT	PAINT(ED)	TRANS	TRANSITION, TRANSPARENT
AP	ACCESS PANEL	EOS	EDGE OF SLAB	INT	INTERIOR	POL	POLISHED	TRK	TRACK
APP	APPROVED	EPOX	EPOXY FLOORING	INTS	INTERSECTION, INTERMEDIATE	PP	PUSH PLATE	TRTD	TREATED
APPROX	APPROXIMATE(LY)	EPRF	EPOXY PROF	INT	INTERIOR	PR	PAIR	TSTAT	THERMOSTAT
ARCH	ARCHITECT(URAL)	EQJ	EARTHQUAKE JOINT	INT	INTERIOR	PREFAB	PREFABRICATED	TV	TELEVISION
ASPH	ASPHALT	EQUIP	EQUIPMENT	INT	INTERIOR	PRELIM	PRELIMINARY	TWC	TEXTILE WALL COVERING
ASST	ASSISTANT	ET	ET CETERA	J	JUNCTION BOX	PROJ	PROJECTION	TYP	TYPICAL
ASSY	ASSEMBLY	ETR	EXISTING TO REMAIN	JBOX	JUNCTION BOX	PROP	PROPERTY	U	UNDER COUNTER
AST	ASTRAGAL	EW	EYE WASH, EACH WAY	JAN	JANITOR	PSF	POUNDS PER SQUARE FOOT	UC	UNDERGROUND
AUTO	AUTOMATIC	EWC	ELECTRIC WATER COOLER	JST	JOIST	PSI	POUNDS PER SQUARE INCH	UG	UNDERGROUND
AUX	AUXILIARY	EX	EXISTING	JT	JOINT	PT	POINT, PRESSURE TREATED, PRESERVATIVE TREATED	UH	UNIT HEATER
AUXL	AUXILIARY	EXAM	EXAMINATION	K	KNOCK OUT	PTB	PARTICLE BOARD	UL	UNDERWRITERS LABORATORY, INC.
AV	AUDIO VISUAL	EXC	EXCAVATED, EXCAVATION, EXCAVATE	KO	KNOCK OUT	PTN	PARTITION	UNFIN	UNFINISHED
AVE	AVENUE	EXH	EXHAUST	KPL	KICK PLATE	PVC	POLYVINYL CHLORIDE	UNO,UN	UNLESS NOTED OTHERWISE
AVG	AVERAGE	EXIST	EXISTING	KS	KNEE SPACE	PWG	PROTECTIVE WALL COVERING	UTIL	UTILITY
AWP	ACOUSTIC WALL PANEL	EXP	EXPOSED, EXPANSION	L	LABORATORY	PWR	PROTECTIVE WALL COVERING	UV	UNIT VENTILATOR
		EXP BT	EXPANSION BOLT	LAM	LAMINATED	Q	QUARRY TILE, QUART	V	VOLT
		EXT	EXTERIOR	LAT	LATERAL	QT	QUARTER	VAP	VAPOR
				LAV	LAVATORY	QTR	QUARTER	VAR	VARIABLE
				LBR	LUMBER	QTY	QUANTITY	VCT	VINYL COMPOSITION TILE
				LCC	LEAD COATED COPPER	R	RADIUS, RISER	VEH	VEHICLE
				LFC	LEAD COATED COPPER	R&S	ROD AND SHELF	VENT	VENTILATION, VENTILATE, VENTILATOR
				LFT	LEFT HAND	RAD	RADIATOR	VERT	VERTICAL
				LGH	LENGTH	RADN	RADIATION	VEST	VESTIBULE
				LH	LEFT HAND	RF	RESILIENT BASE	VG	VERTICAL GRAIN
				LIN	LINEAR	RCP	REFLECTED CEILING PLAN	VIB	VIBRATION
				LIB	LIBRARY	RDVY	ROOF DRAIN, ROAD	VIF	VERIFY IN FIELD
				LIN	LINEAR	RDO	ROOF DRAIN OVERFLOW	VOL	VOLUME
				LKR	LOCKER	REC	RECESS, RECEIVING, RECESSED	VP	VENEER PLASTER, VISION PANEL
				LGT	LOW POINT	RECP	RECEPTACLE, RECEPTION	VR	VAPOR RETARDER
				LT	LIGHT	RECIRC	RECIRCULATION	VTR	VENT THRU ROOF
				LTG	LIGHTING	RECIR	RECIRCULATION	W	WATTS, WIDE, WEST, WASTE, WATER
				LTWT	LIGHT WEIGHT	RECT	RECTANGULAR	W	WITH
				LV	LABORATORY VACUUM, LOW VOLTAGE	REF	REFERENCE, REFRIGERATOR	WO	WITHOUT
				LVR	LOUVER	REFL	REFLECTED	WB	WHITE BOARD, WOOD BASE
						REFRIG	REFRIGERATOR	WC	WATER CLOSET
						REG	REGULATOR, REGLET, REGISTER	WD	WOOD
						REIN	REINFORCED(ING)	WF	WIDE FLANGE (STEEL)
						RENO	RENOVATED	WGL	WIRE GLASS
						REQD	REQUIRED	WH	WALL HYDRANT
						RES	RESINOUS (WALL OR FLOORING)	WI	WROUGHT IRON
						RESIL	RESILIENT	WK	WORK
						RET	RETURN, RETAINING	WL	WATER LINE
						REV	REVERSE, REVISE, REVISION	WP	WATERPROOF, WEATHERPROOF
						RF	ROOF	WP, WKPT	WORK POINT
						RFG	ROOFING	WPM	WATERPROOF MEMBRANE
						RFM	RECESSED FLOOR MAT	WPNL	WOOD PANELING
						RH	RIGHT HAND, ROOF HATCH	WR	WATER RESISTANT
						RM	ROOM	WS	WATERSTOP, WEATHERSTRIP, WINDOW SHADE
						RND	ROUND	WSC	WAINSCOT
						RO	ROUGH OPENING	WT	WEIGHT
						ROW	RIGHT OF WAY	WTR HTR	WATER HEATER
						RTU	ROOF TOP UNIT	WWF	WELDED WIRE FABRIC
						RWL	RAINWATER LEADER	WWM	WELDED WIRE MESH
						S	SOUTH	X	INDICATES TIME OR BY
						SAN	SANITARY	X	INDICATES TIME OR BY
						S&B	SPLASH BLOCK	Y	YARD, YARD DRAIN
						SC	SOLID CORE, SHADING COEFFICIENT, SCALE	YD	YARD, YARD DRAIN
						SCHED	SCHEDULED	Z	ZEE (SHAPE)
						SCHL	SCHOOL	Z	ZEE (SHAPE)
						SCONC	SEALED CONCRETE		
						SD	STORM DRAIN, SMOKE DETECTOR		
						SE	SELF EDGE		
						SECT	SECTION		
						SF	SQUARE FEET		
						SFP	SPRAY-ON FIREPROOFING		
						SG	SHARPS GUARD		
						SGL	SINGLE		
						SHLV	SHELVING		
						SHR	SHOWER		
						SHT	SHEET		
						SHTG	SHEATHING		
						SIM	SIMILAR		
						SK	SINK, SKETCH		
						SKLT	SKYLIGHT		
						SLNT	SLANT		
						SLR	SEALER		
						SM	SHEET METAL, SMALL		
						SMR	SURFACE MOUNTED RACEWAY		
						SND	SANITARY NAPKIN DISPENSER		
						SNW	SANITARY NAPKIN WASTE		
						SP	STANDPIPE		
						SPC	SPECIALTY CEILING		
						SPCH	SPEECH		
						SPCL	SPECIAL		
						SPEC	SPECIFICATION, SPECIFIED		
						SPEL	SPECIAL EDUCATION		
						SPKLR	SPRINKLER		
						SPKR	SPEAKER		
						SPLY	SUPPLY		
						SPRT	SUPPORT		
						SQ	SQUARE		
						SRD	SCUPPER ROOF DRAIN		
						SS	SERVICE SINK, STANDING SEAM		
						STC	SOUND TRANSMISSION CLASS		
						STD	STANDARD		
						STL	STEEL		
						STL JST	STEEL JOIST		
						STM	STEAM		
						STN	STONE		
						STOR	STORAGE		
						STR	STRAIGHT, STRIKE, STRINGER		
						STRUCT	STRUCTURE, STRUCTURAL		
						STST	STAINLESS STEEL		
						SUBFL	SUBFLOOR(ING)		
						SURF	SURFACE		

SYMBOLGY LEGEND

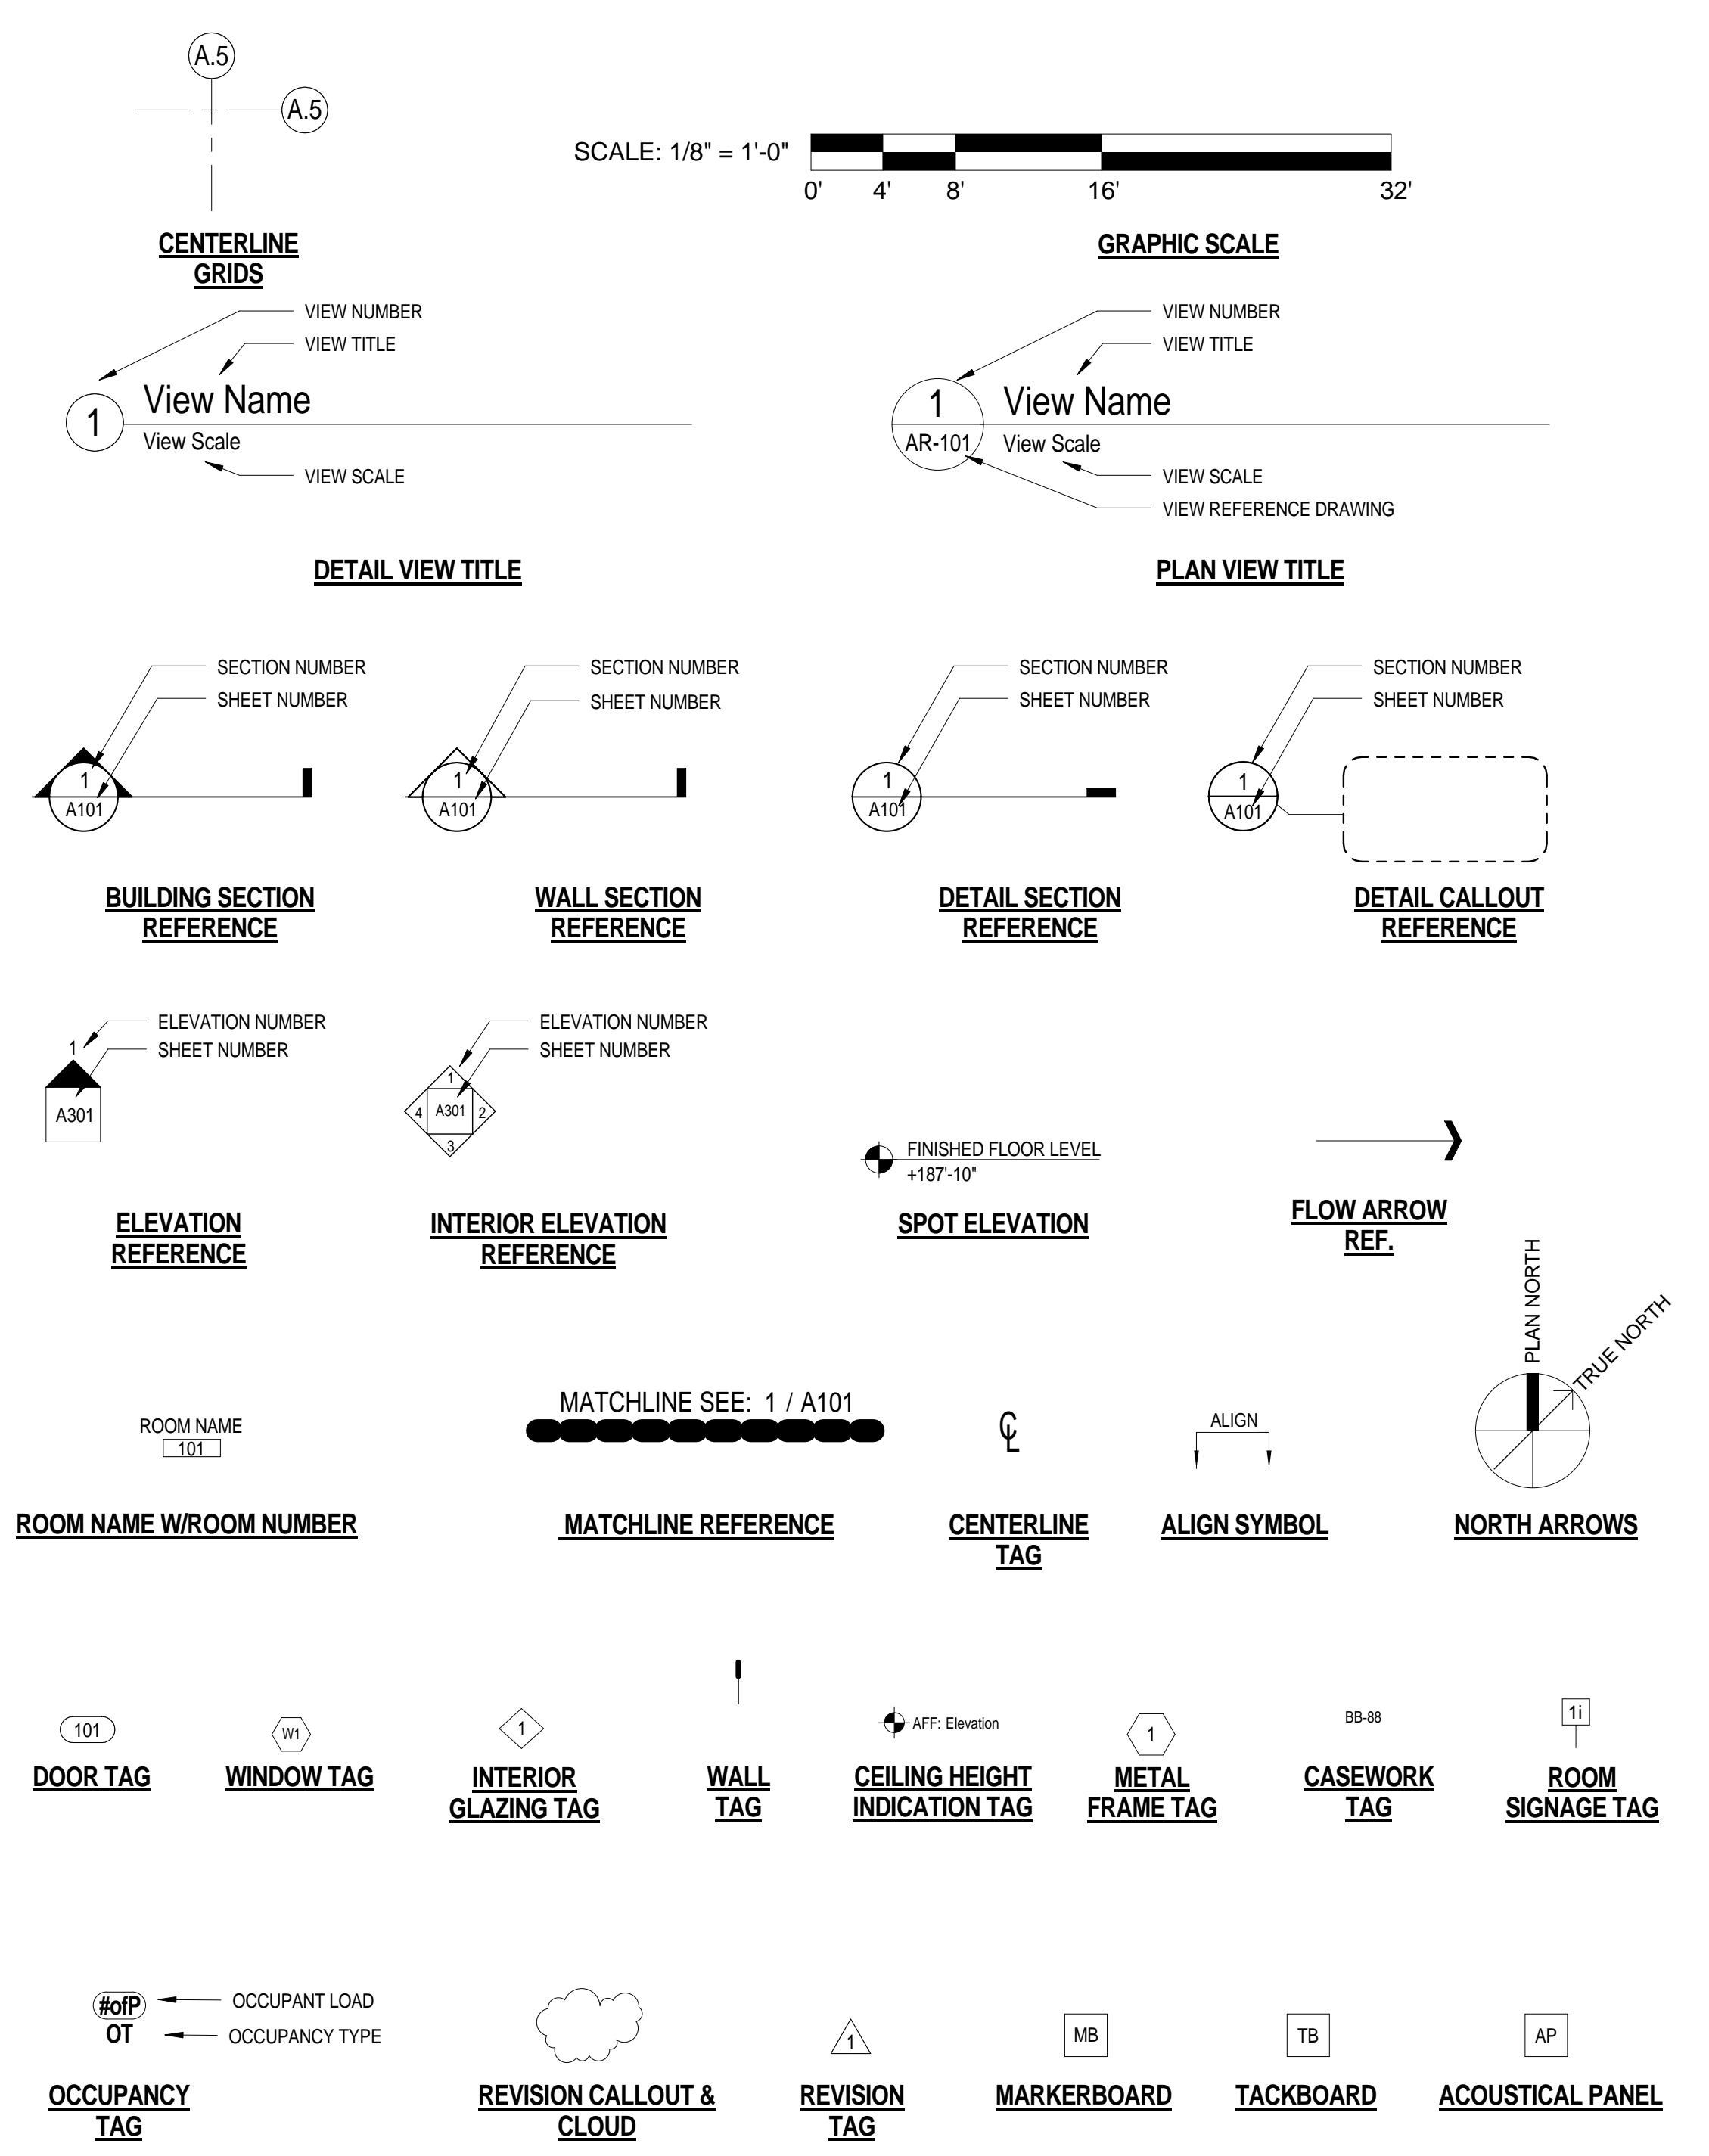

Architect: **omr architects inc.**
 543 Massachusetts Ave, West Acton, MA 01720
 www.omr-architects.com t: 978.264.0160

Consulting Engineer: _____
 Registration: **Design Development Submission**

Project Name and Address: **Concord-Carlisle Regional High School**
 500 Walden Street
 Concord, MA 01742

Issue Submissions:		
No.:	Date:	Description:
	8/15/2012	Design Development Submission

Title: **Notes, Abbreviations, and Legends**
 Project No.: **1102.00**
 Drawing No.: **A0.1**
 Date: August 15, 2012
 Scale: 1 1/2" = 1'-0"
 Drawn: JRF/BC
 Checked: jrf/bs
 © omr architects inc