




7 CURB CUT RAMP TYPE 4
L5.1A SCALE: 1/4" = 1'-0"

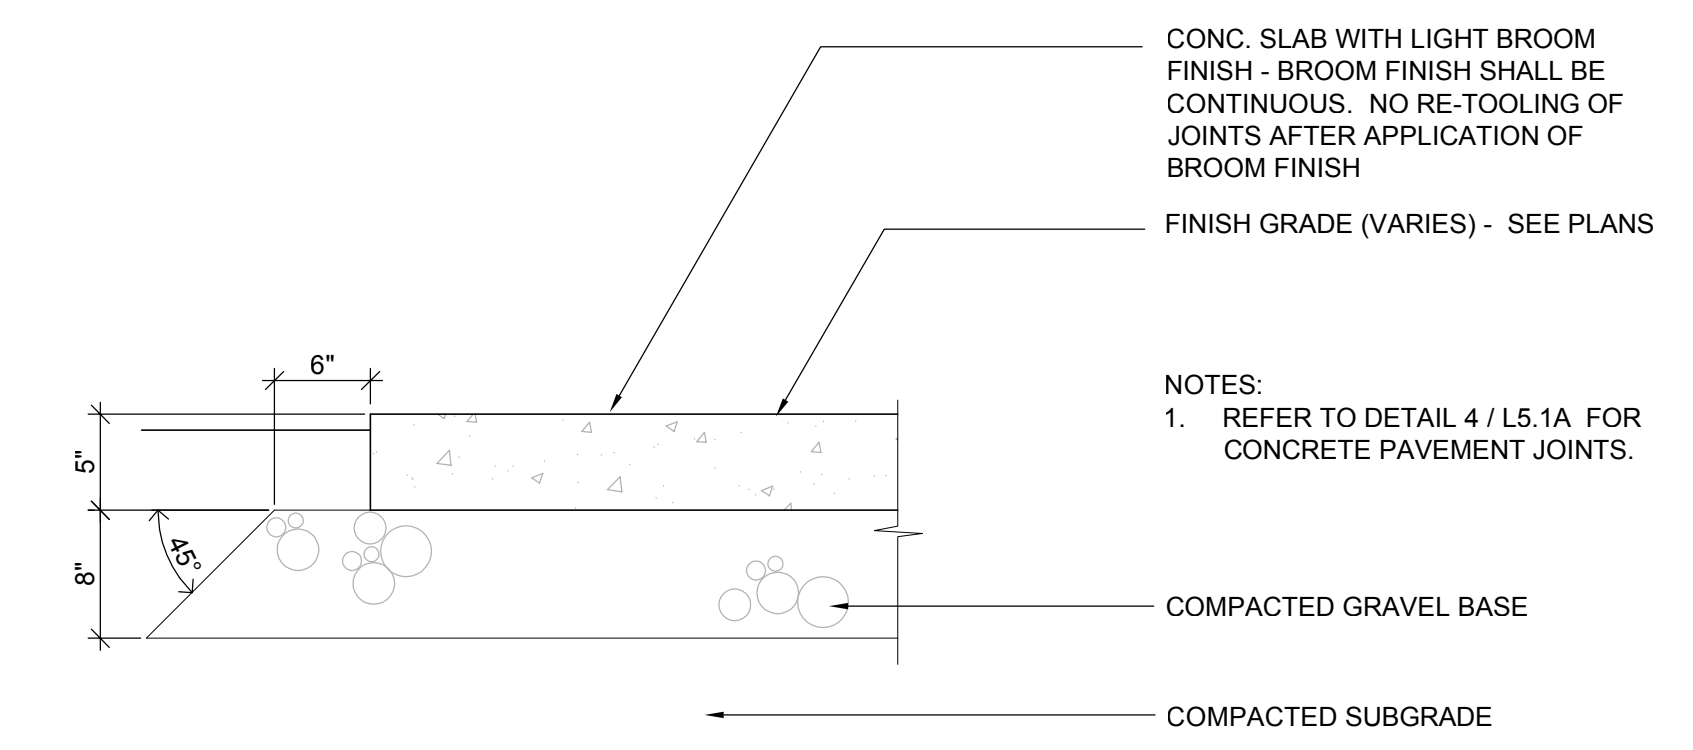


1 CONCRETE PAVEMENT - PEDESTRIAN
L5.1A SCALE: 1" = 1'-0"

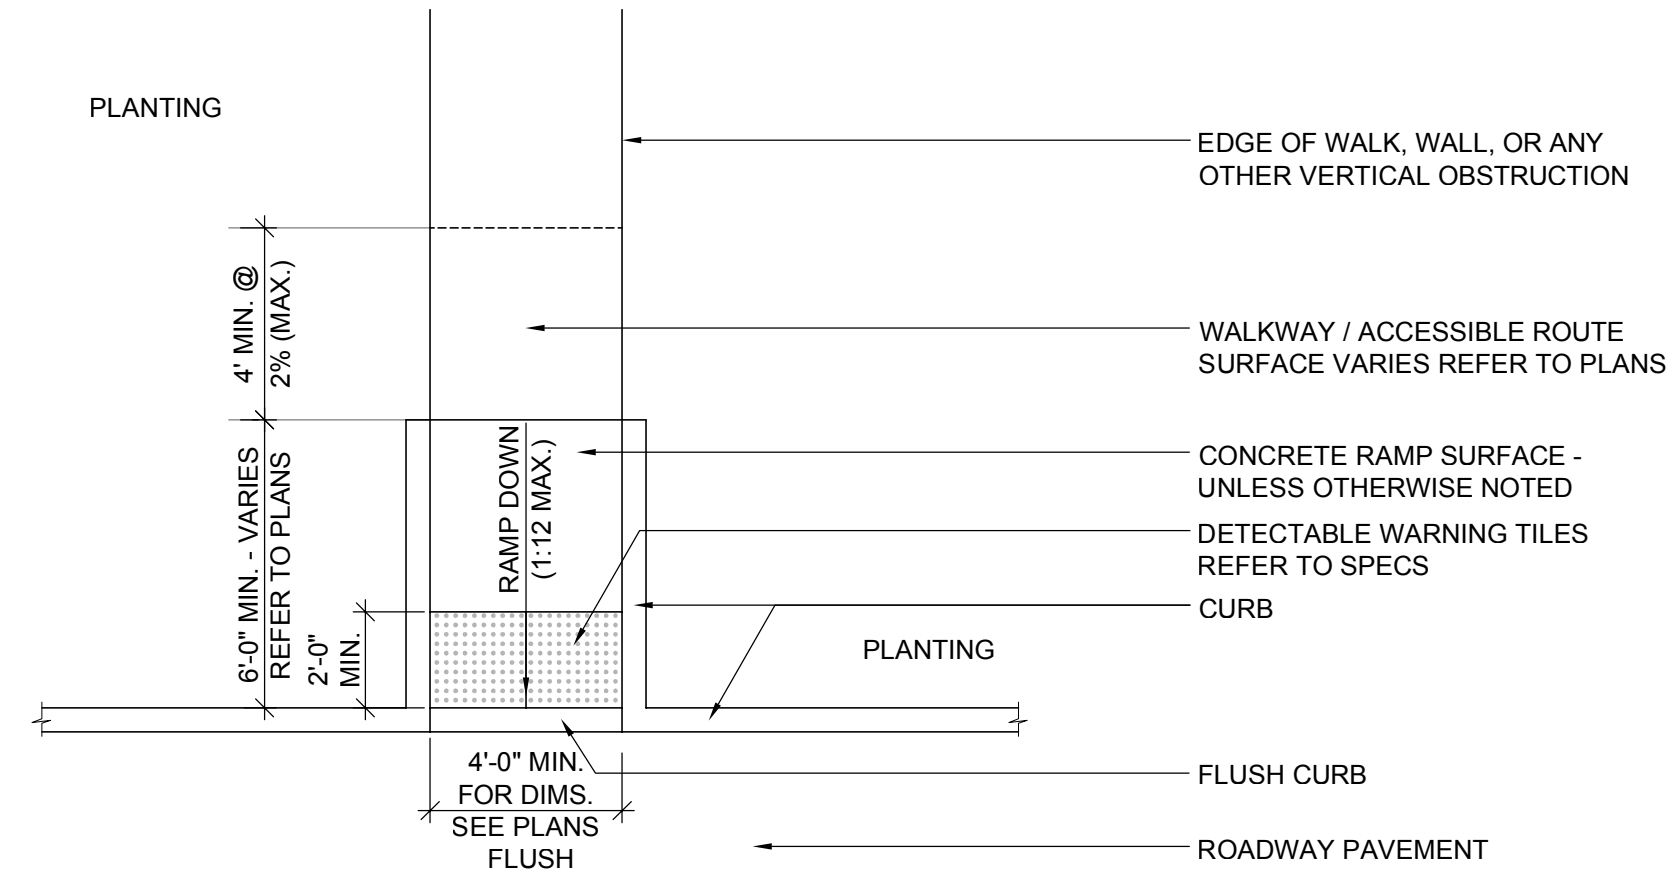


6 CURB CUT RAMP TYPE 3
L5.1A SCALE: 1/4" = 1'-0"

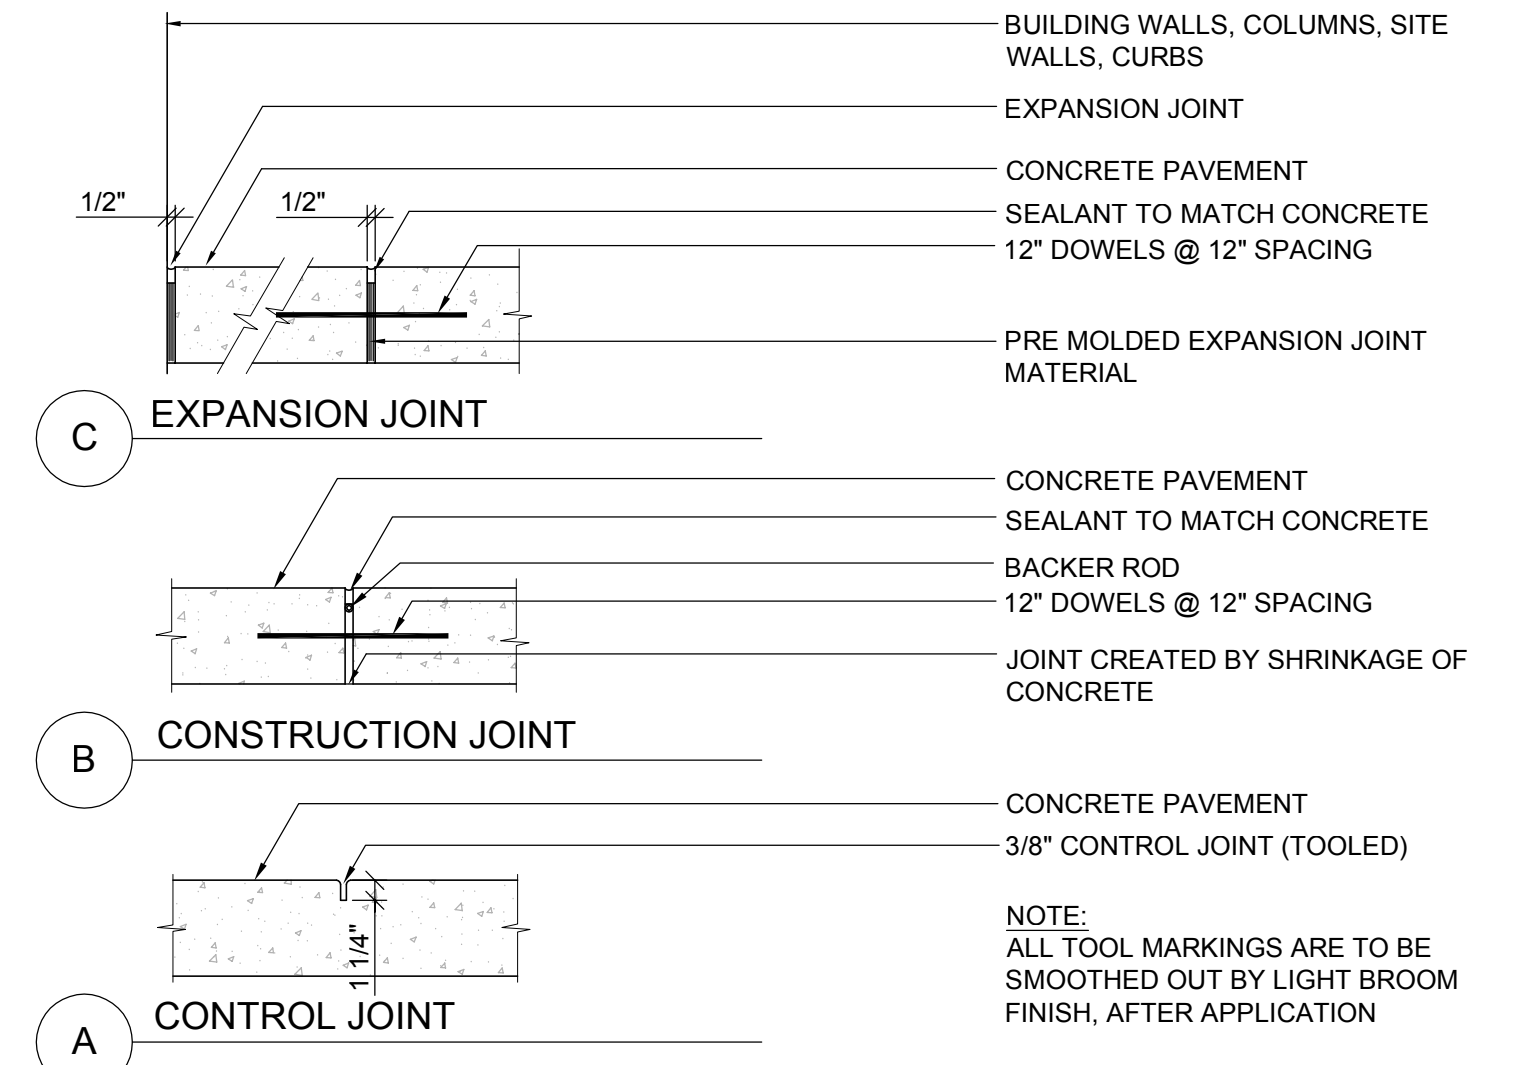


2 CONCRETE PAVEMENT JOINTS - PEDESTRIAN
L5.1A SCALE: 1" = 1'-0"

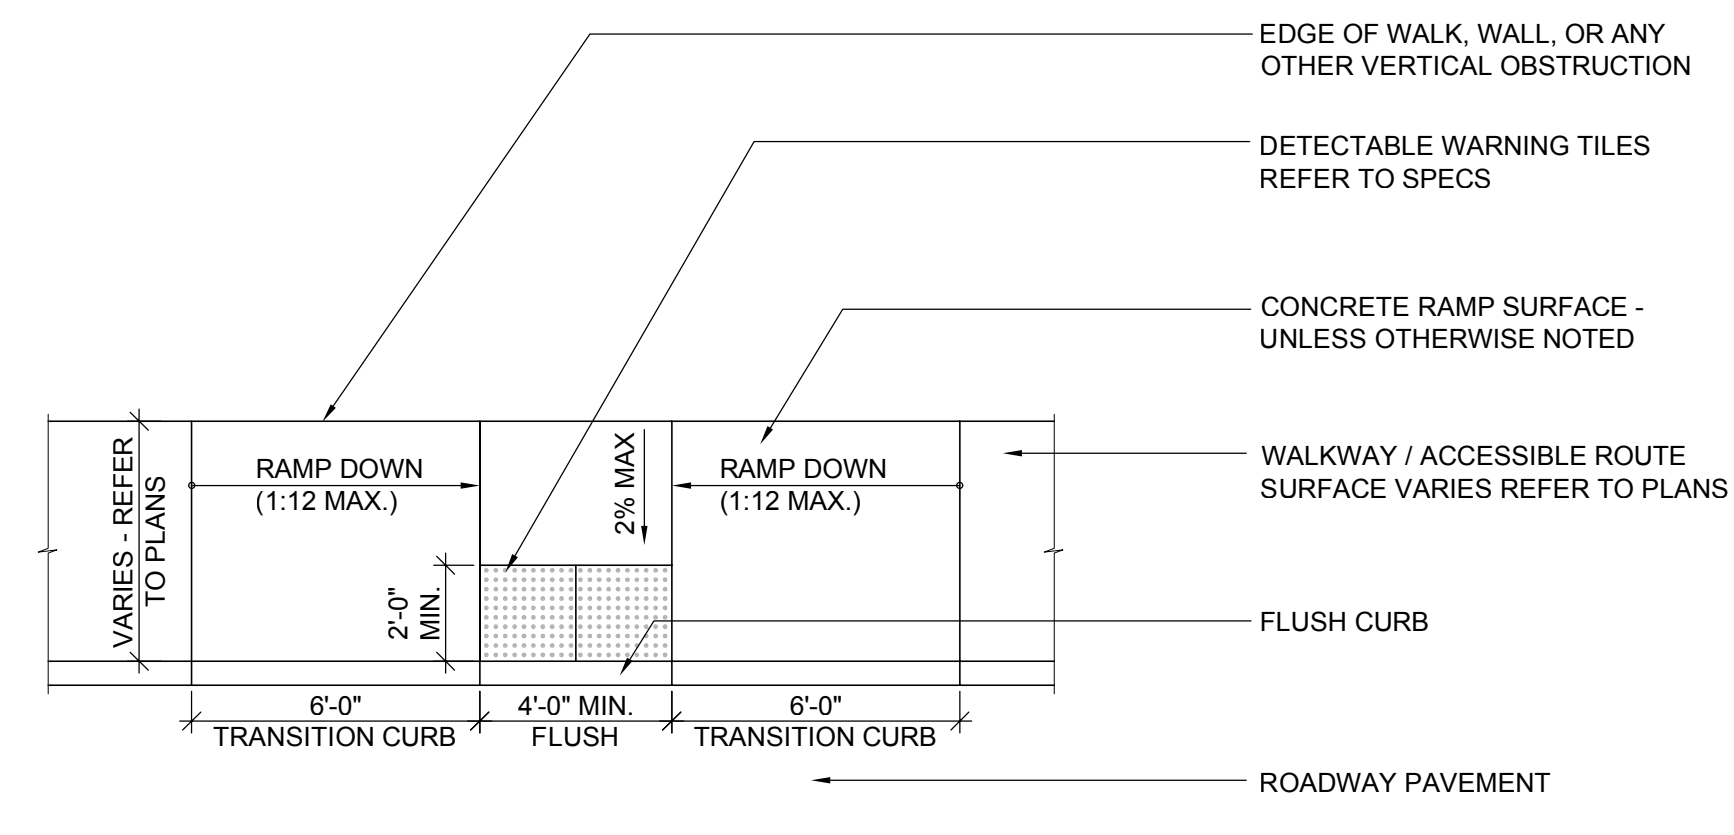

5 CURB CUT RAMP TYPE 2
L5.1A SCALE: 1/4" = 1'-0"

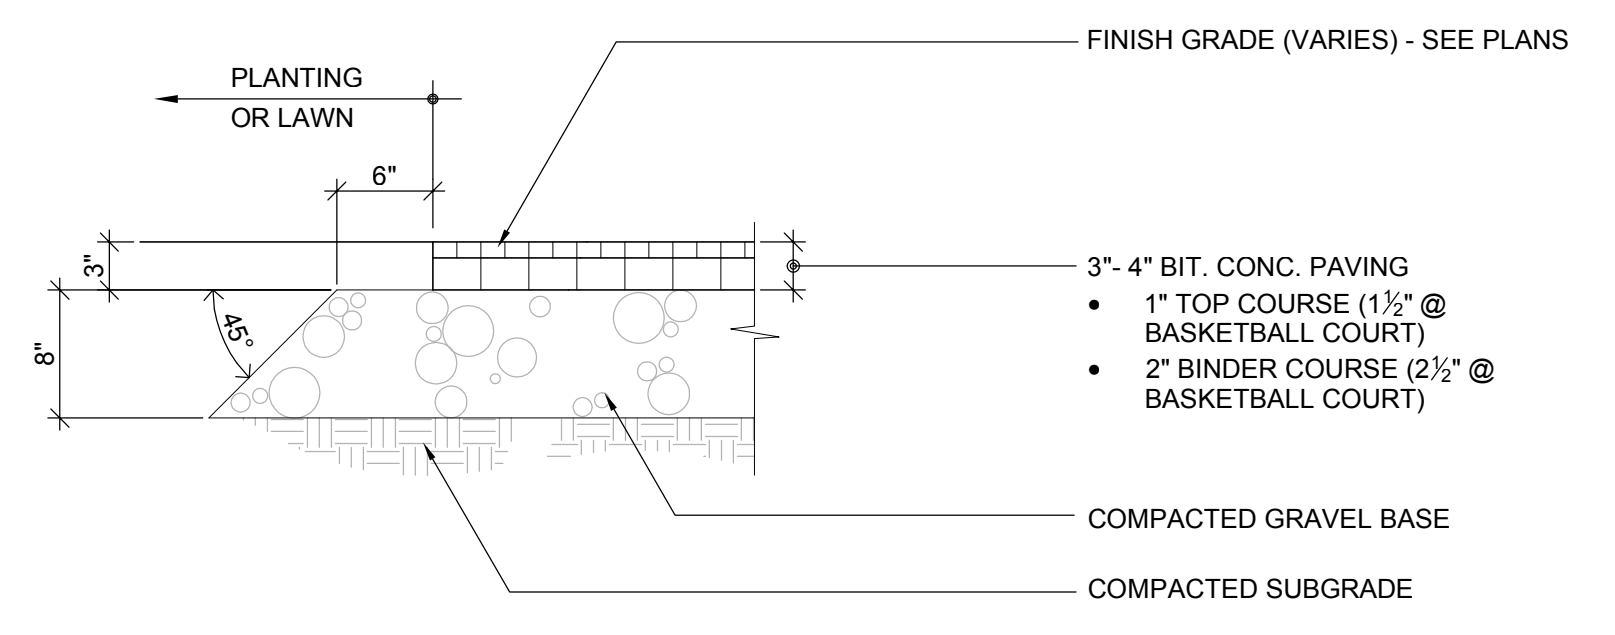

3 BITUMINOUS CONCRETE PAVEMENT - PEDESTRIAN
L5.1A SCALE: 1" = 1'-0"

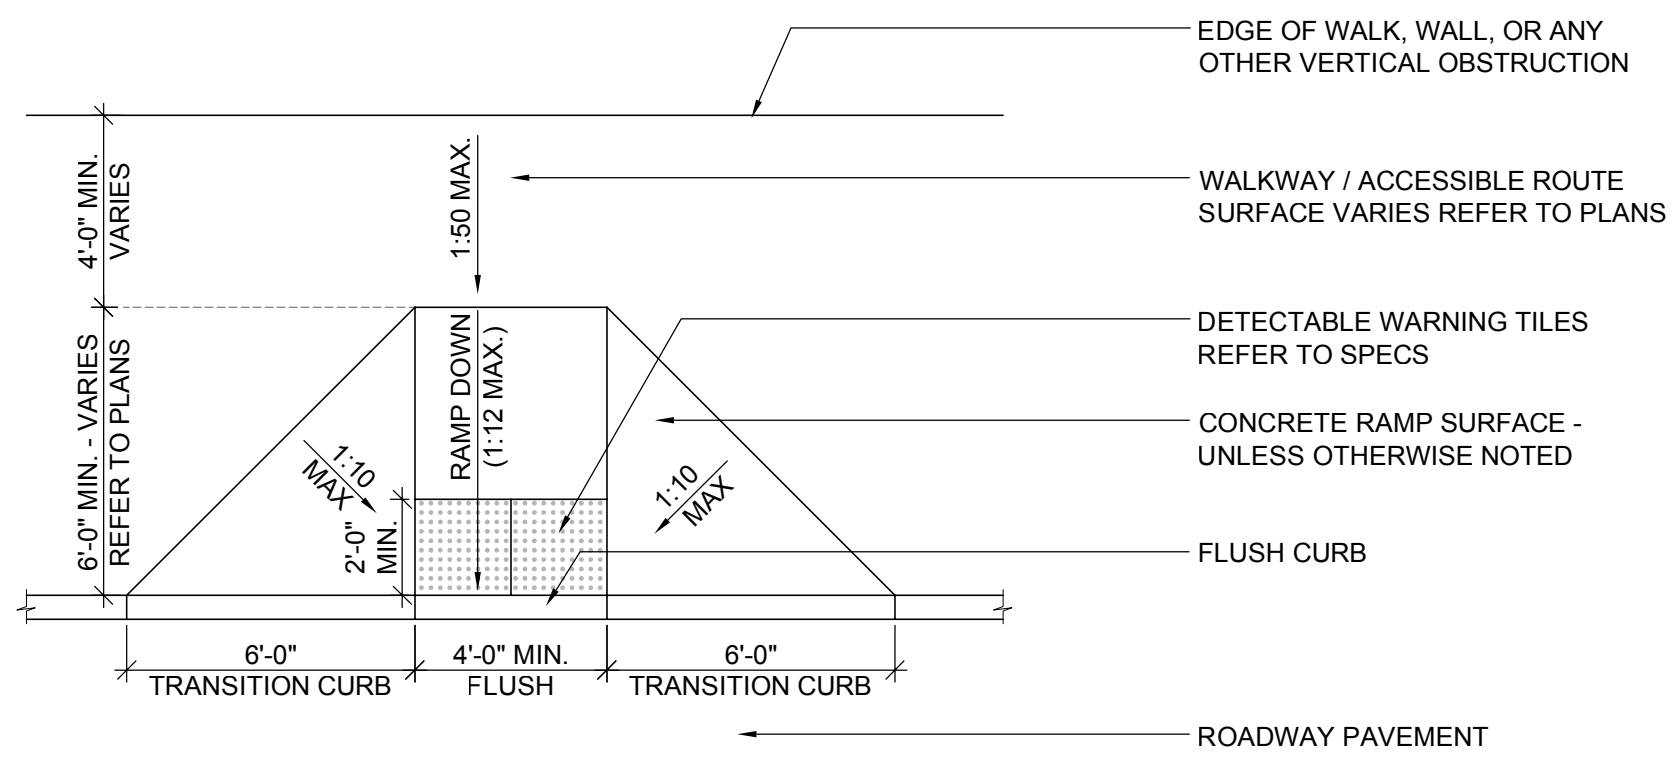

4 CURB CUT RAMP TYPE 1
L5.1A SCALE: 1/4" = 1'-0"

Aug 13, 2012 - 11:54am - C:\active\hokm - The Office of Michael Rosenblatt\105 - concord carlisle\hokm-5.1.dwg

Architect:
omr architects inc
543 Massachusetts Ave, West Acton, MA 01720
www.omr-architects.com t: 978.264.0160

Consulting Engineer:
Brown | Sardina
Brown Sardina, Inc.
Planning, Landscape Architecture
129 South Street Boston, MA 02111
Tel: 617.482.4703 Facsimile: 617.482.4882
www.brownsardina.com

Registration:
Design Development Submission

Project Name and Address:
Concord-Carlisle Regional High School
500 Walden Street
Concord, MA 01742


Issue Submissions:

No.	Date	Description
1	8/15/2012	Design Development Submission


Title:
Construction Details

Date: August 15, 2012 Scale: AS NOTED Drawn: LPO/BB Checked: WFB


Project No.: 1102.00
Drawing No.: **L5.1A**
© omr architects inc

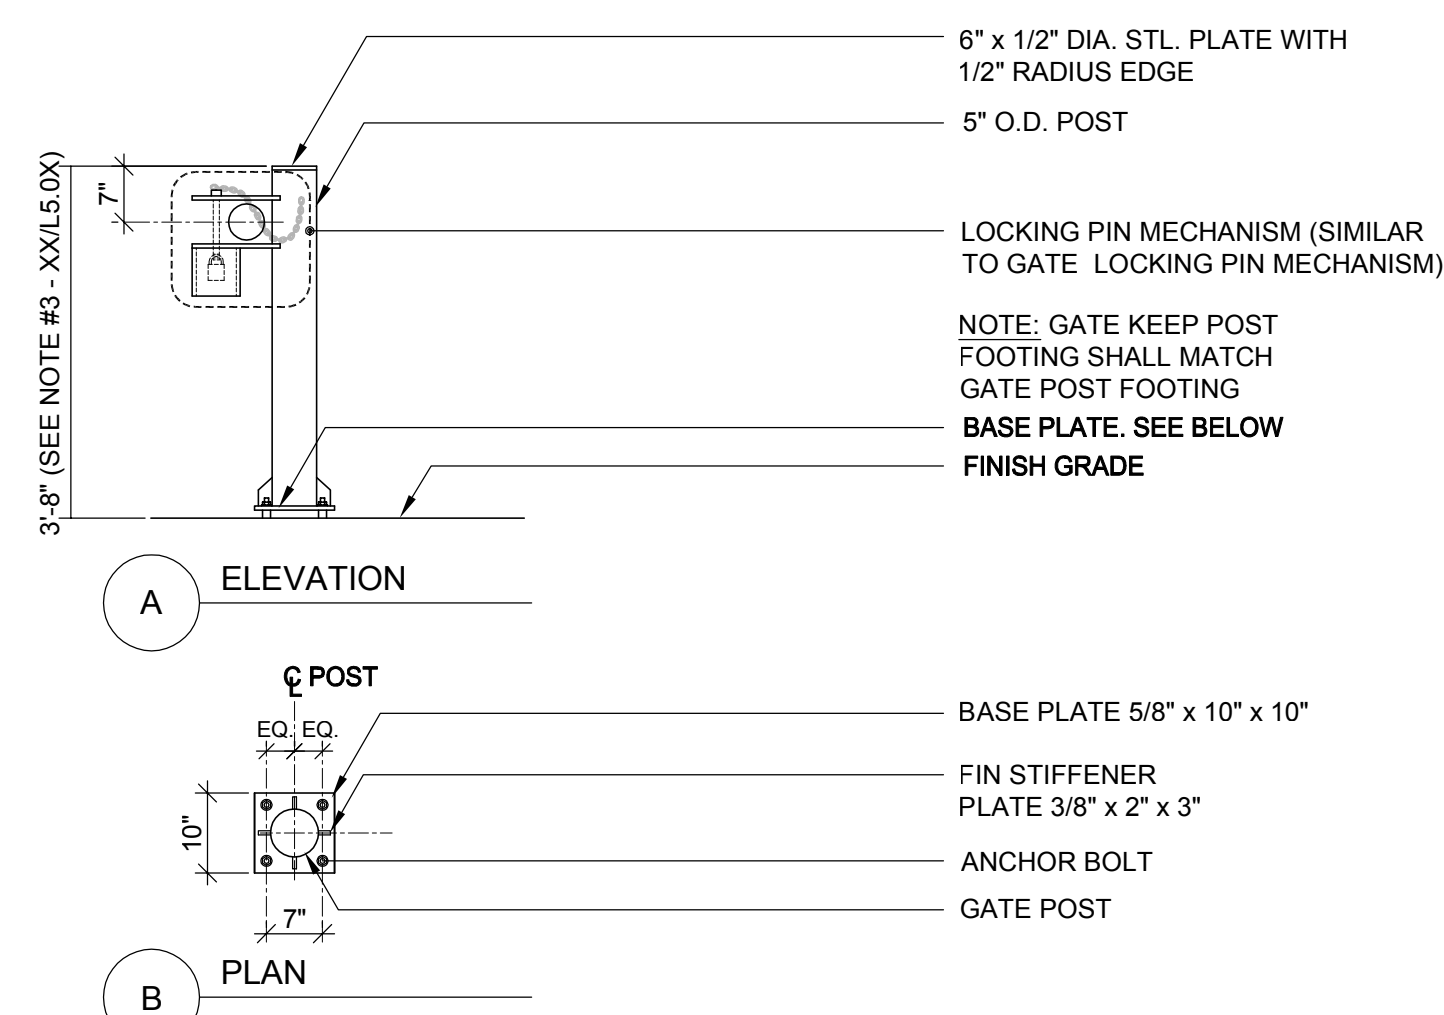


13 SWING LEAF GATE - GATE KEEP POST
L5.1B SCALE: 1/2" = 1'-0"

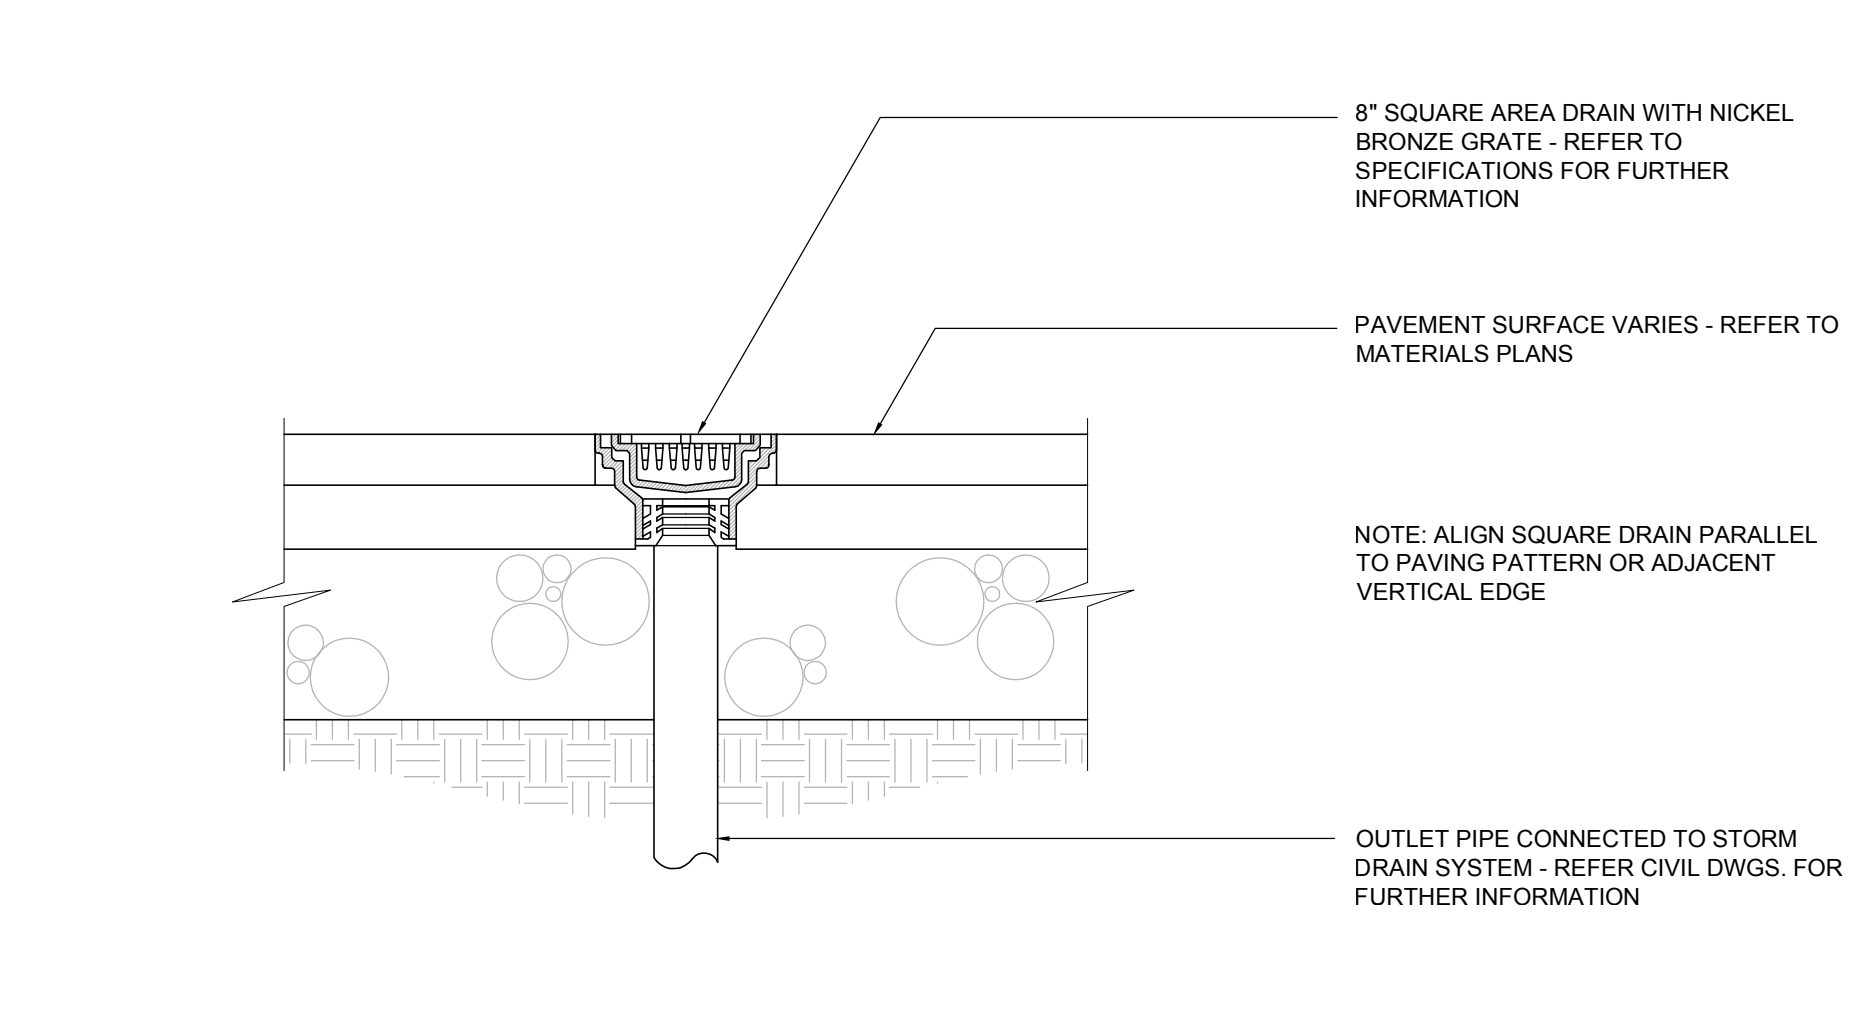


9 PAVEMENT DRAIN
L5.1B SCALE: 1 1/2" = 1'-0"

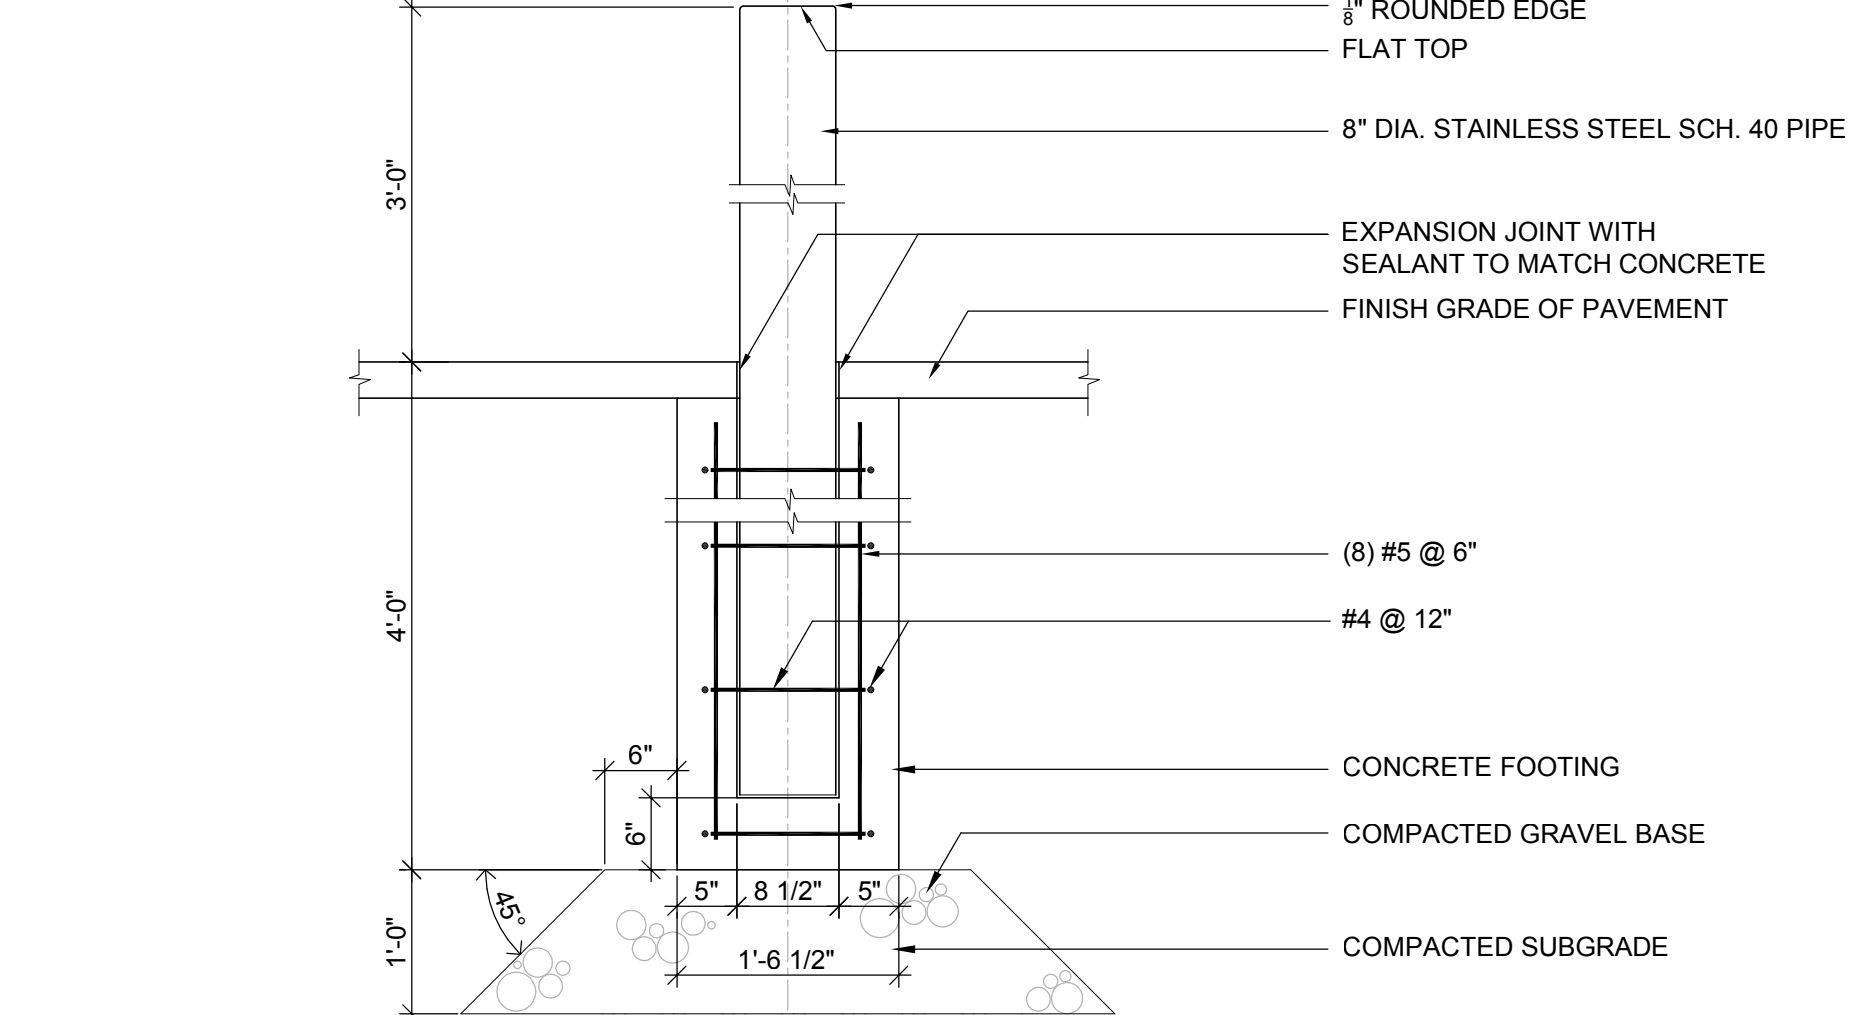


6 STAINLESS STEEL BOLLARD
L5.1B SCALE: 3/4" = 1'-0"

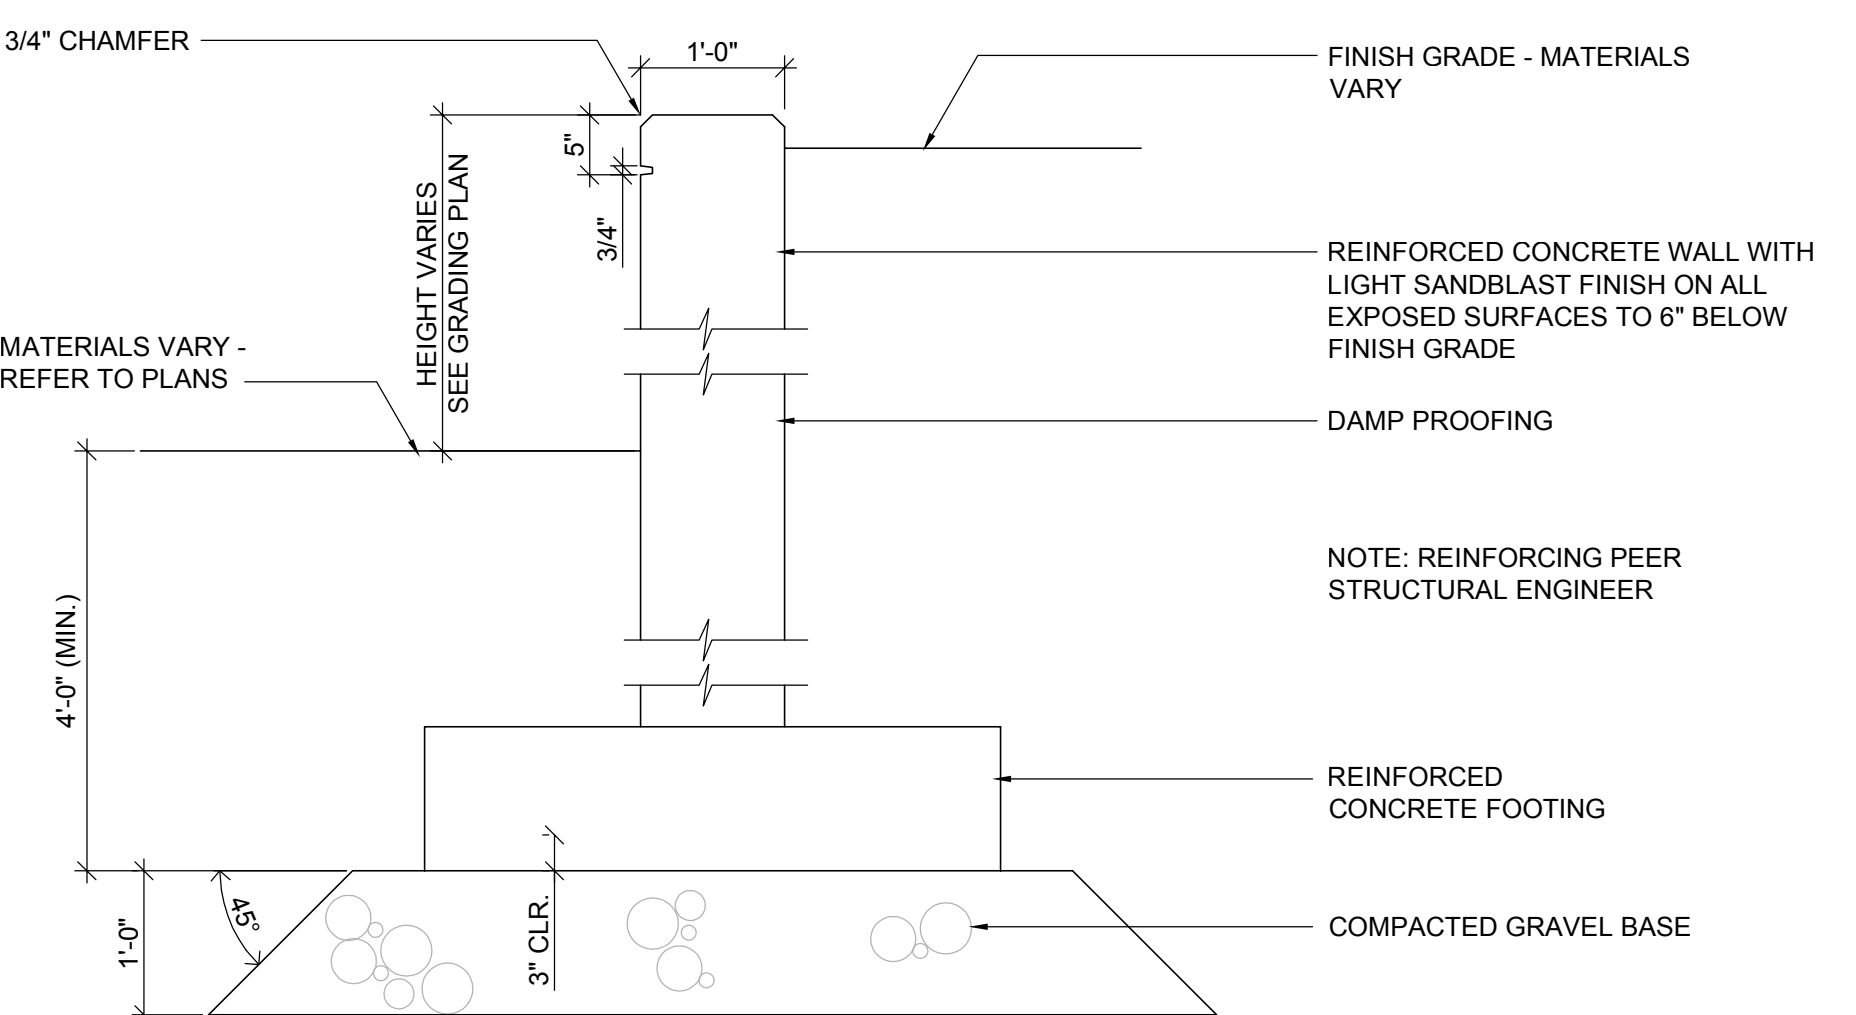


1 TYPICAL CONCRETE RETAINING WALL
L5.1B SCALE: 3/4" = 1'-0"

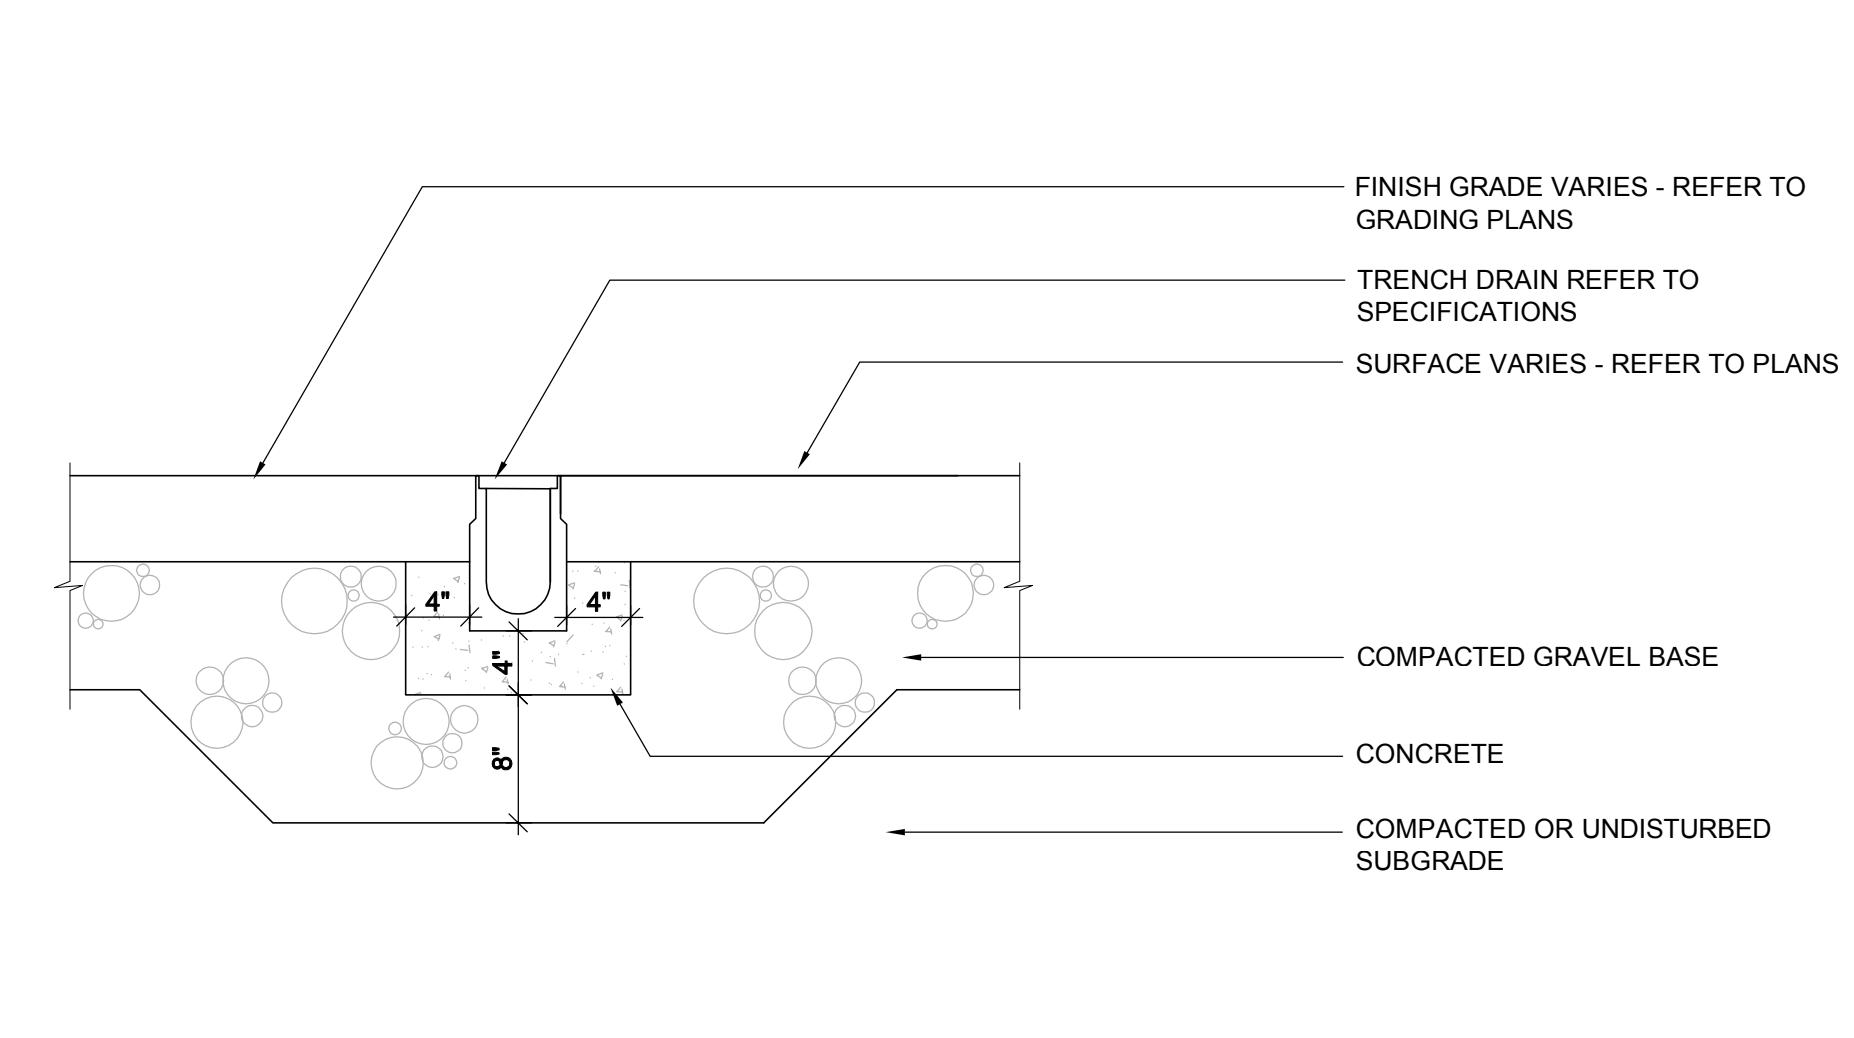


10 TRENCH DRAIN
L5.1B SCALE: 1" = 1'-0"

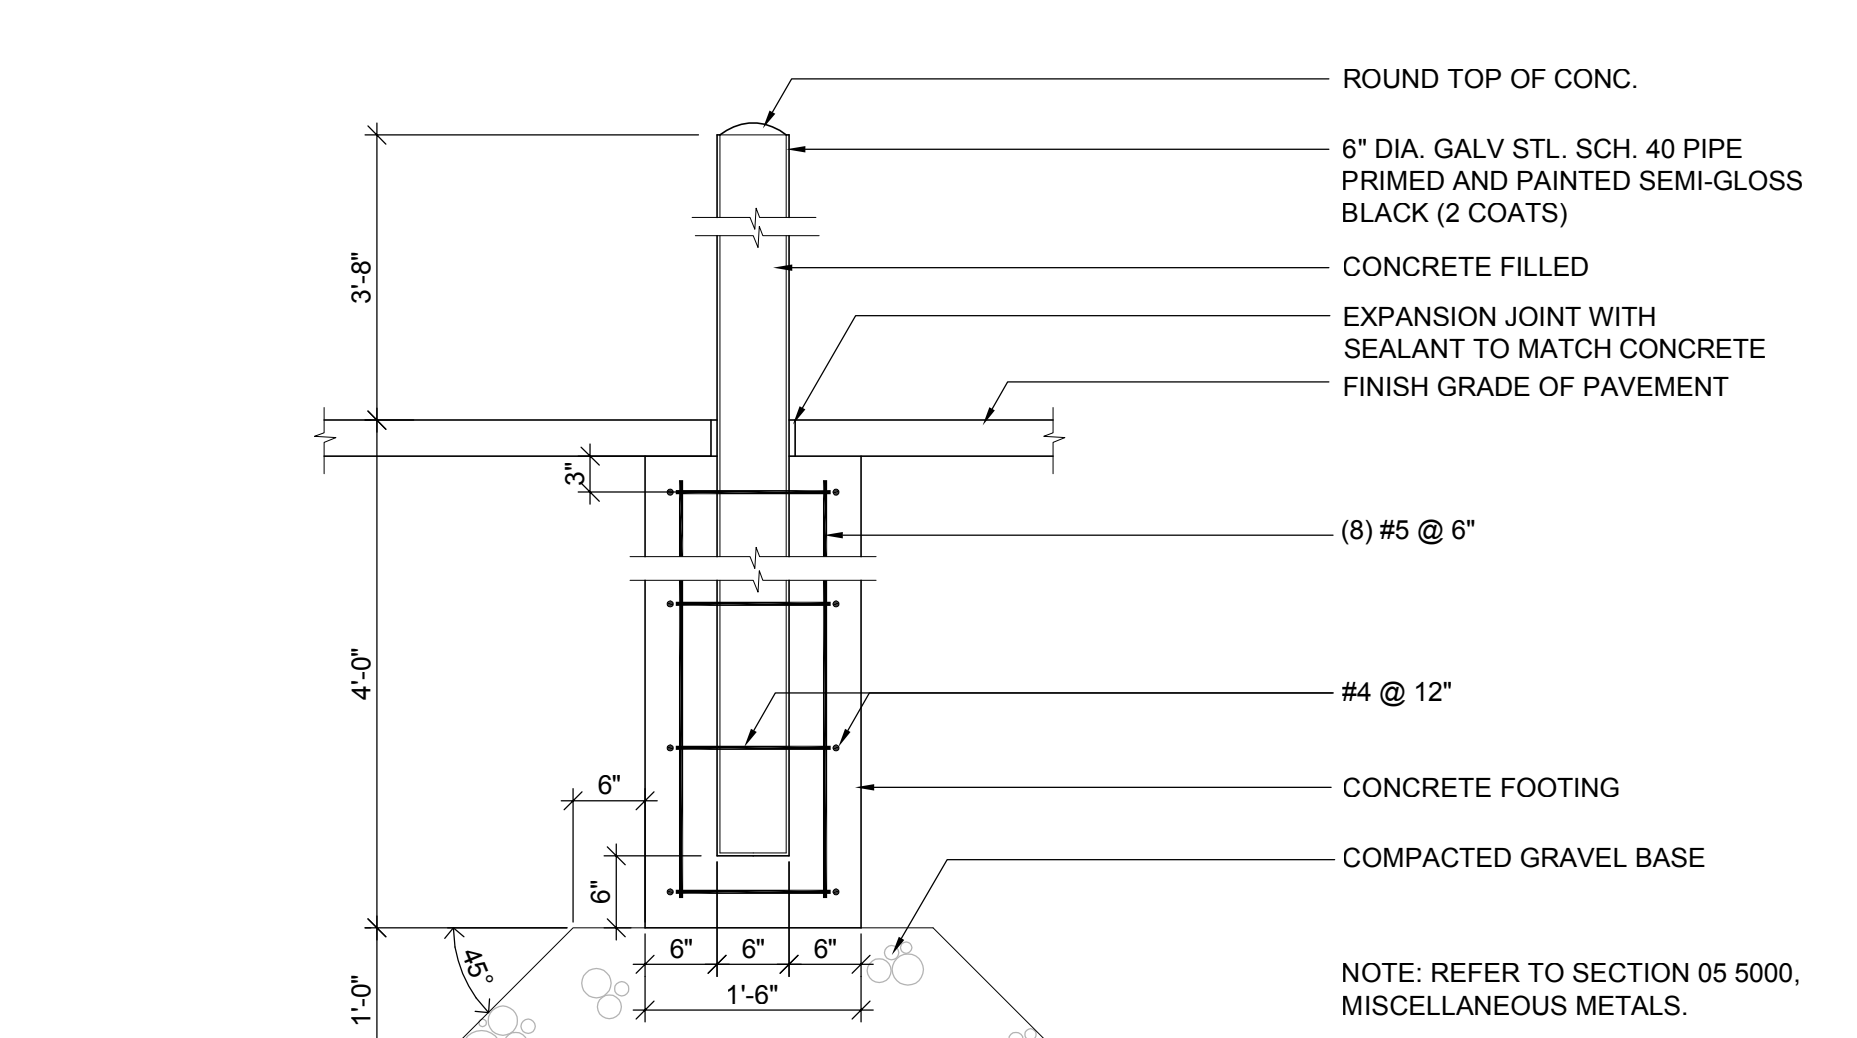


5 STEEL BOLLARD
L5.1B SCALE: 3/4" = 1'-0"

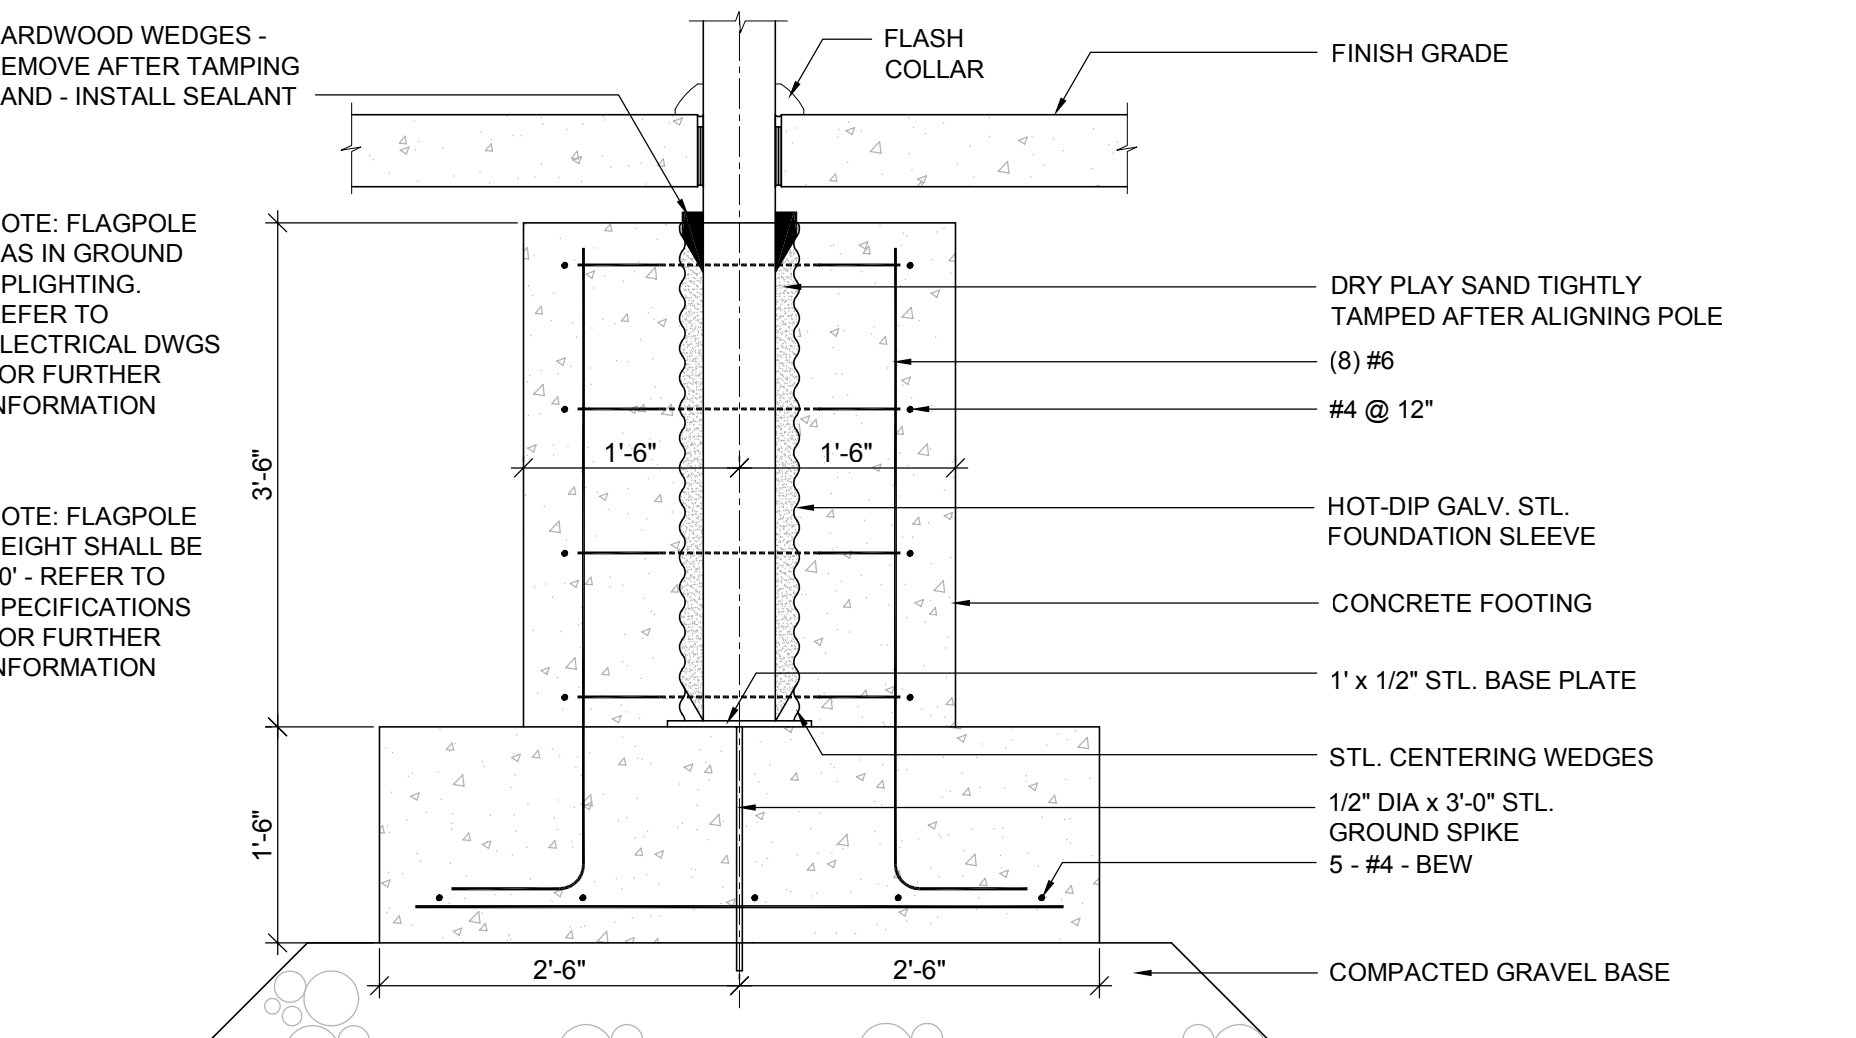


2 FLAGPOLE BASE
L5.1B SCALE: 3/4" = 1'-0"

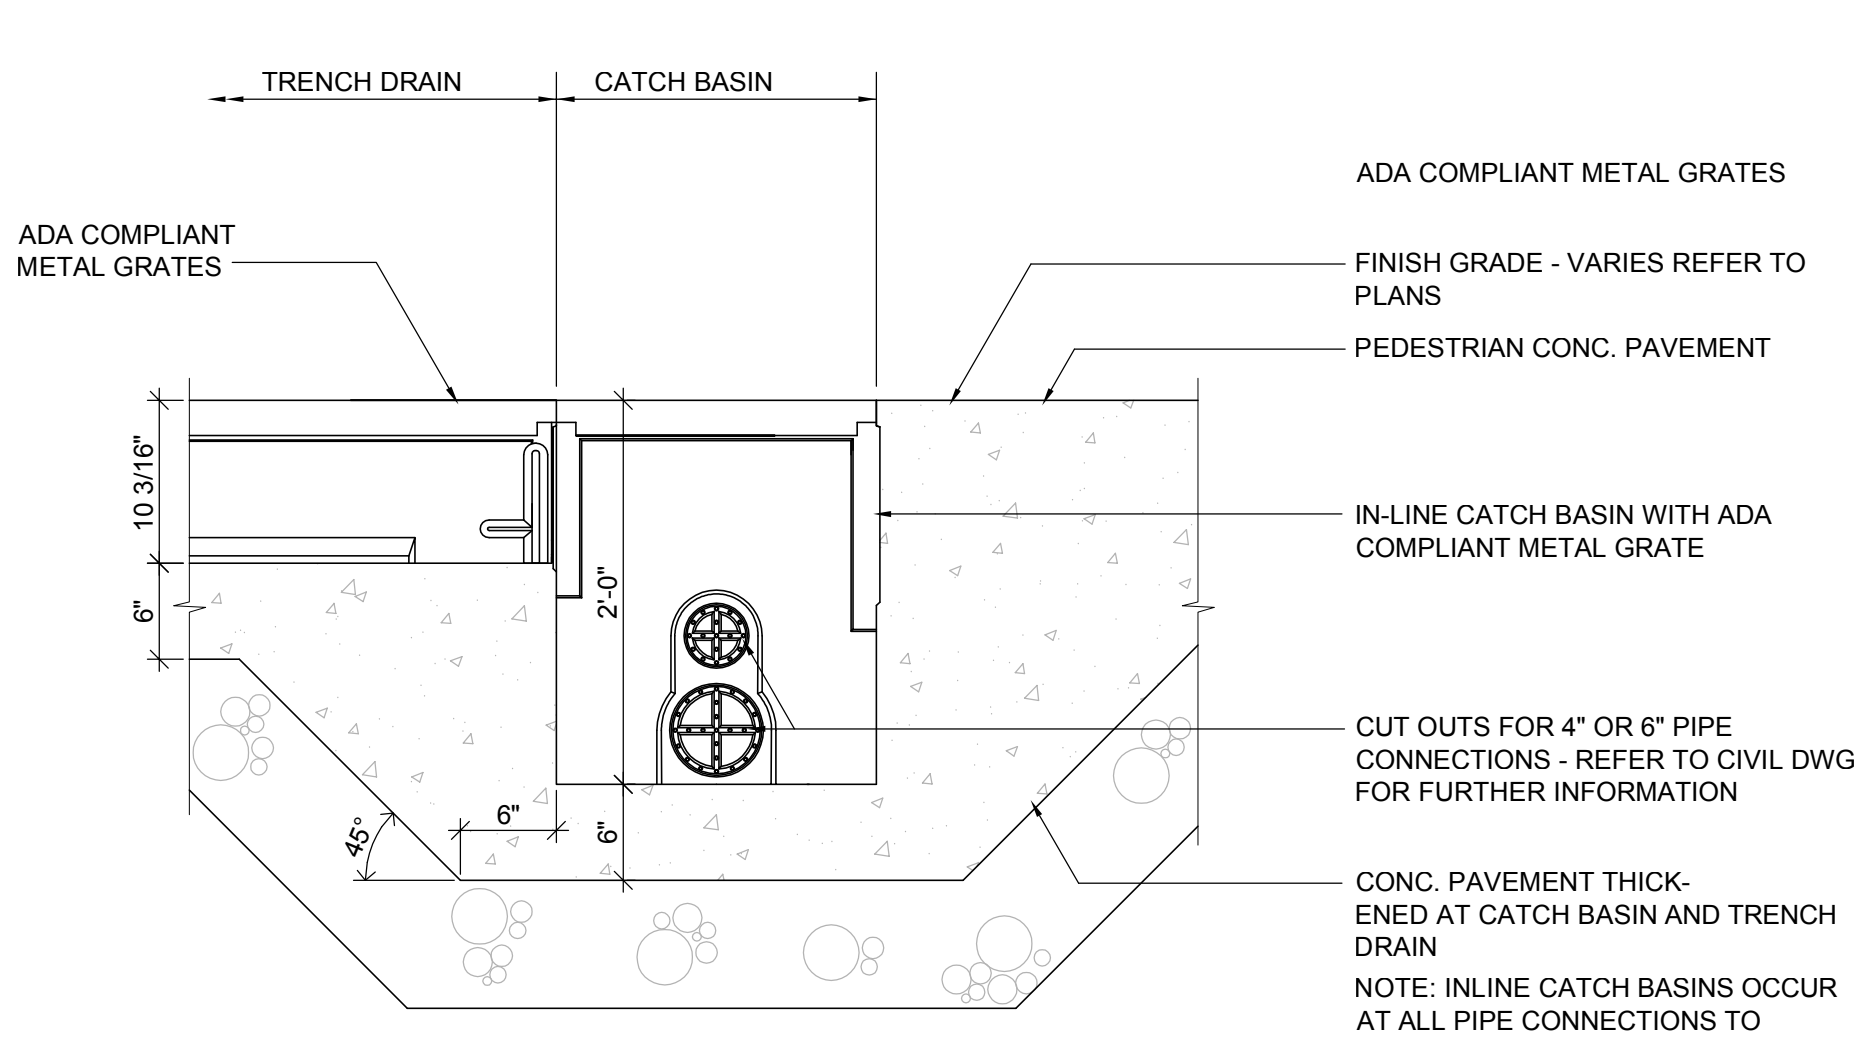


11 INLINE CATCH BASIN FOR TRENCH DRAIN
L5.1B SCALE: 1" = 1'-0"

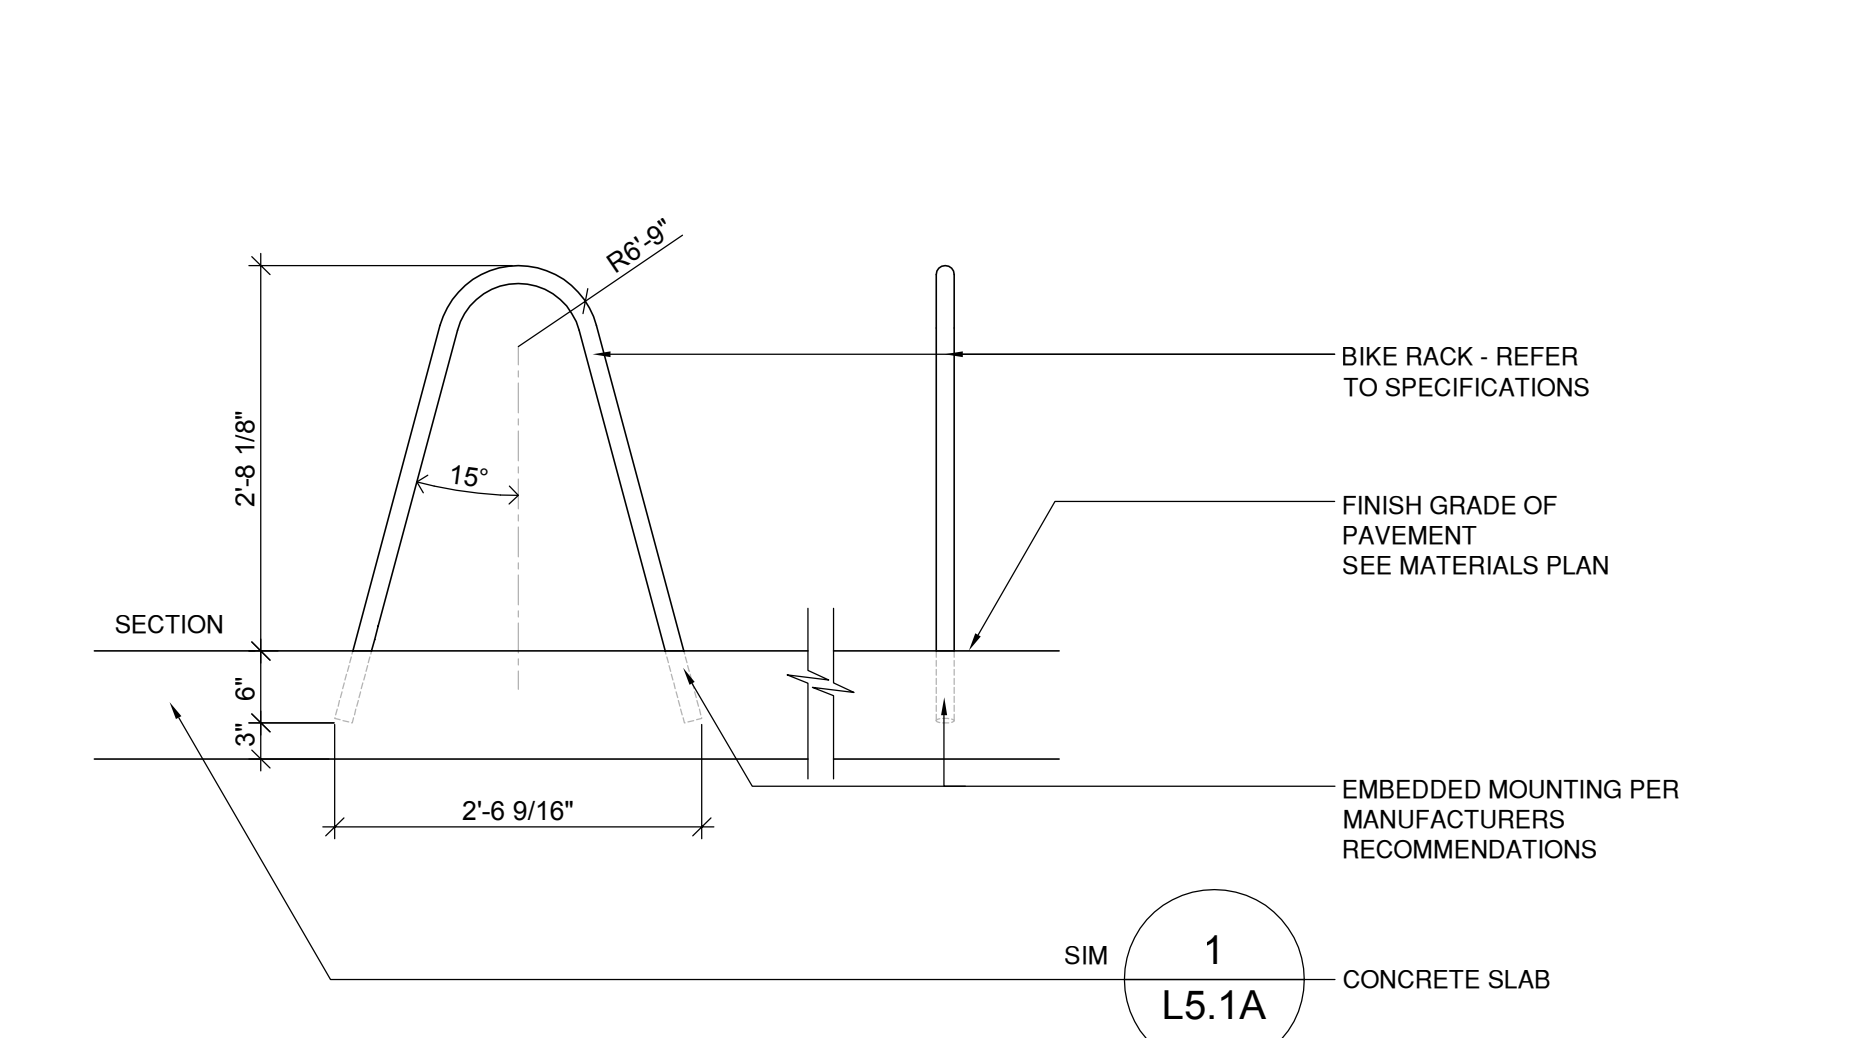


7 BICYCLE RACK
L5.1B SCALE: 3/4" = 1'-0"

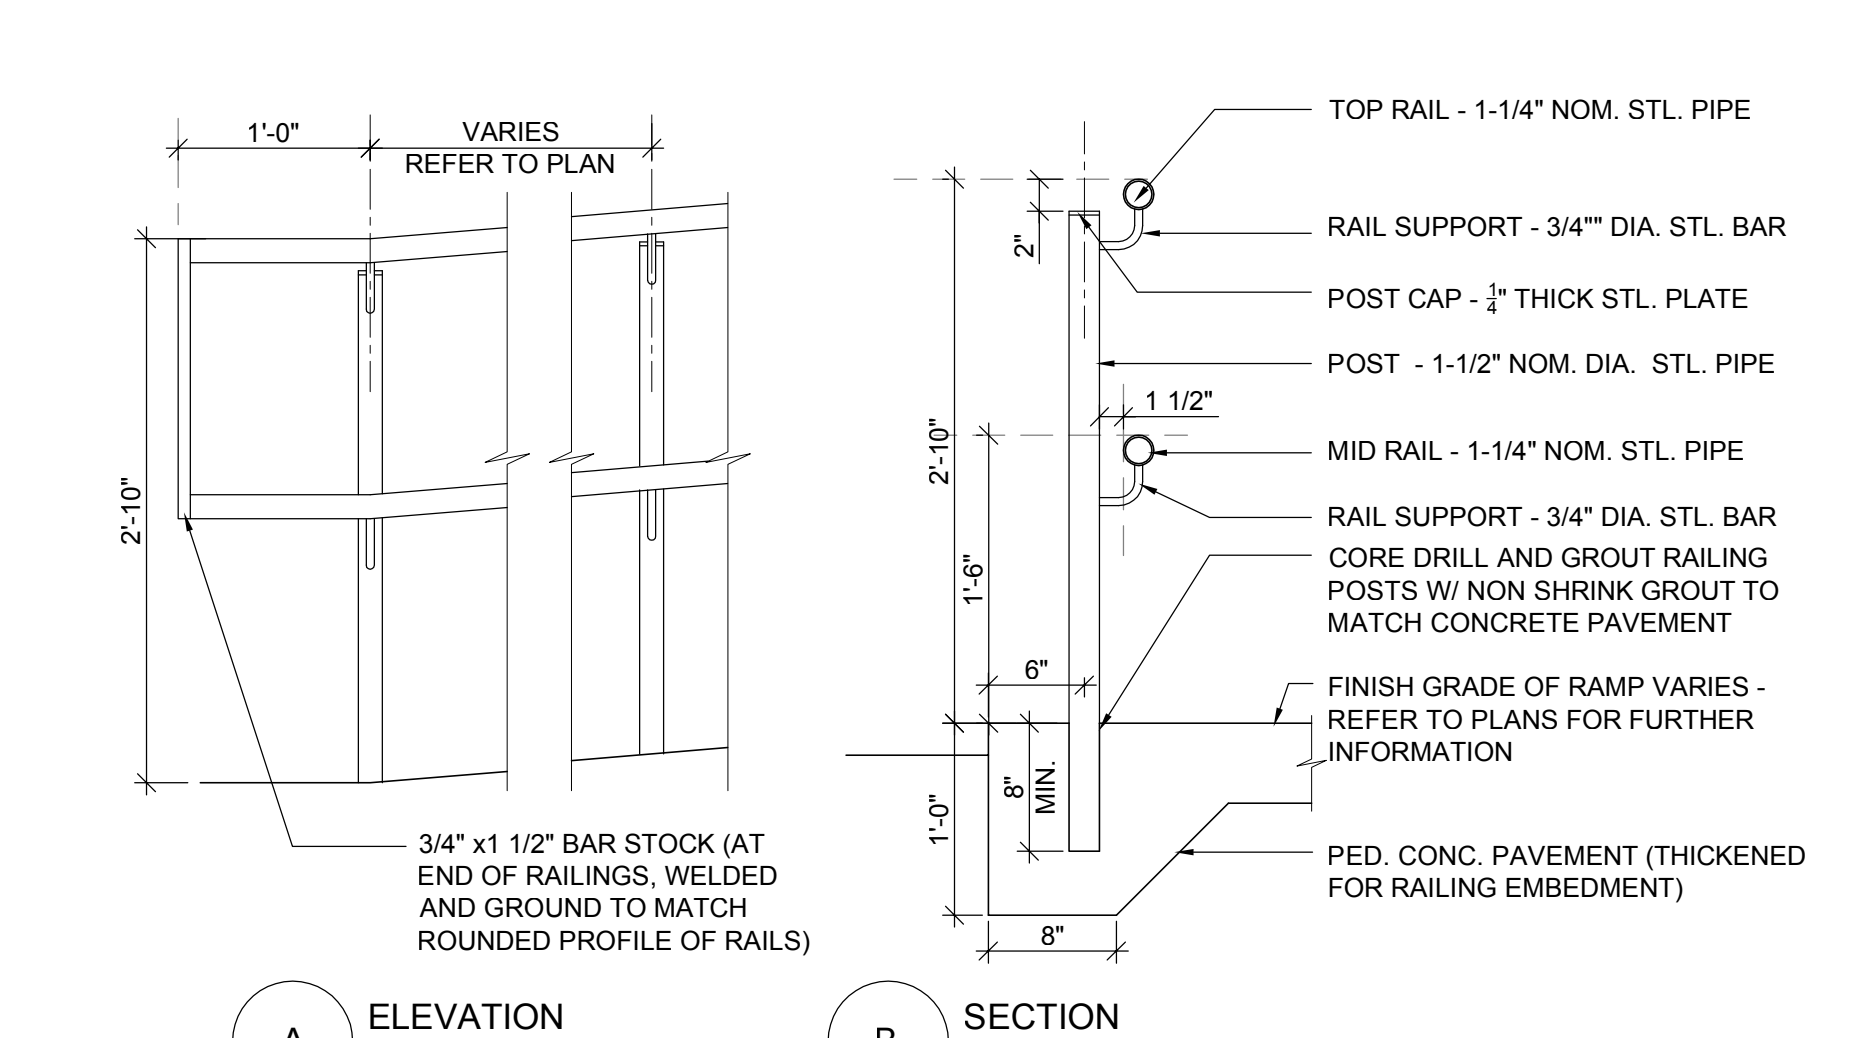


3 RAMP HANDRAIL
L5.1B SCALE: 1" = 1'-0"

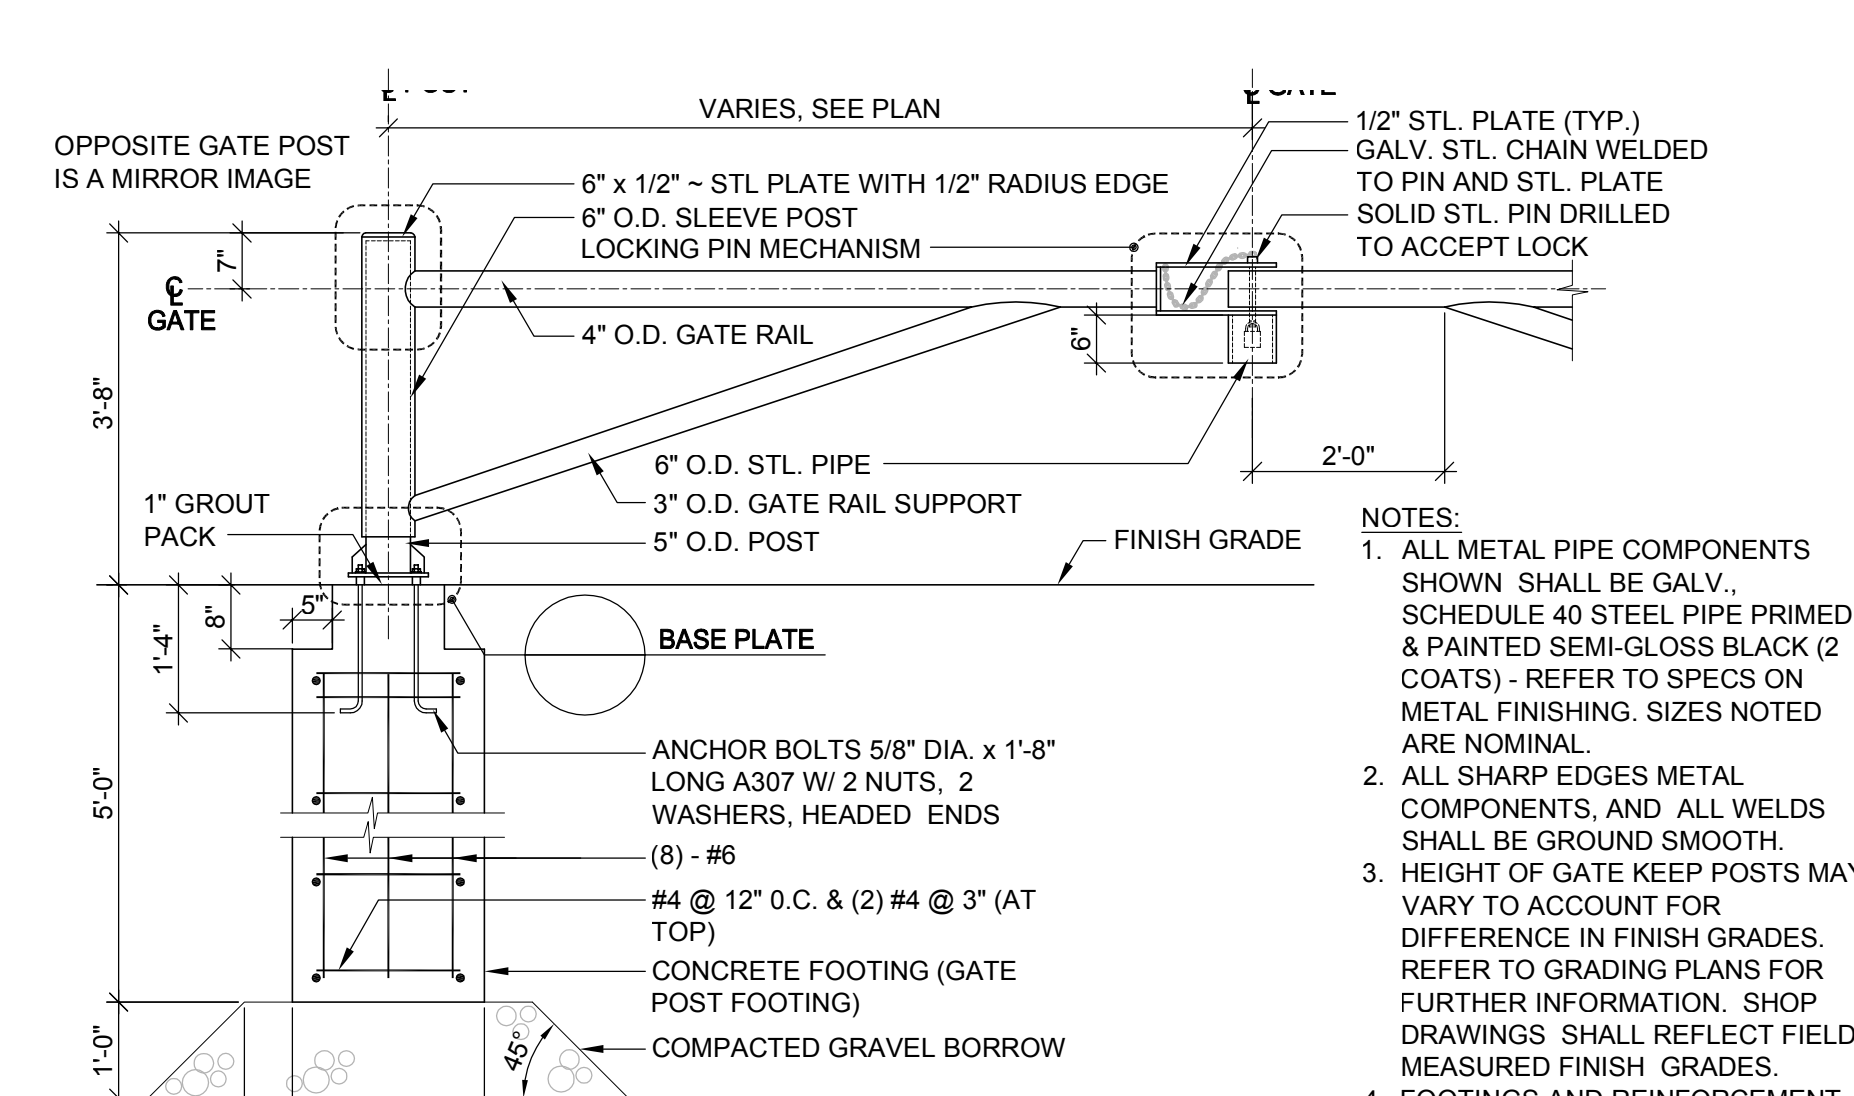

12 SWING LEAF GATE
L5.1B SCALE: 1/2" = 1'-0"

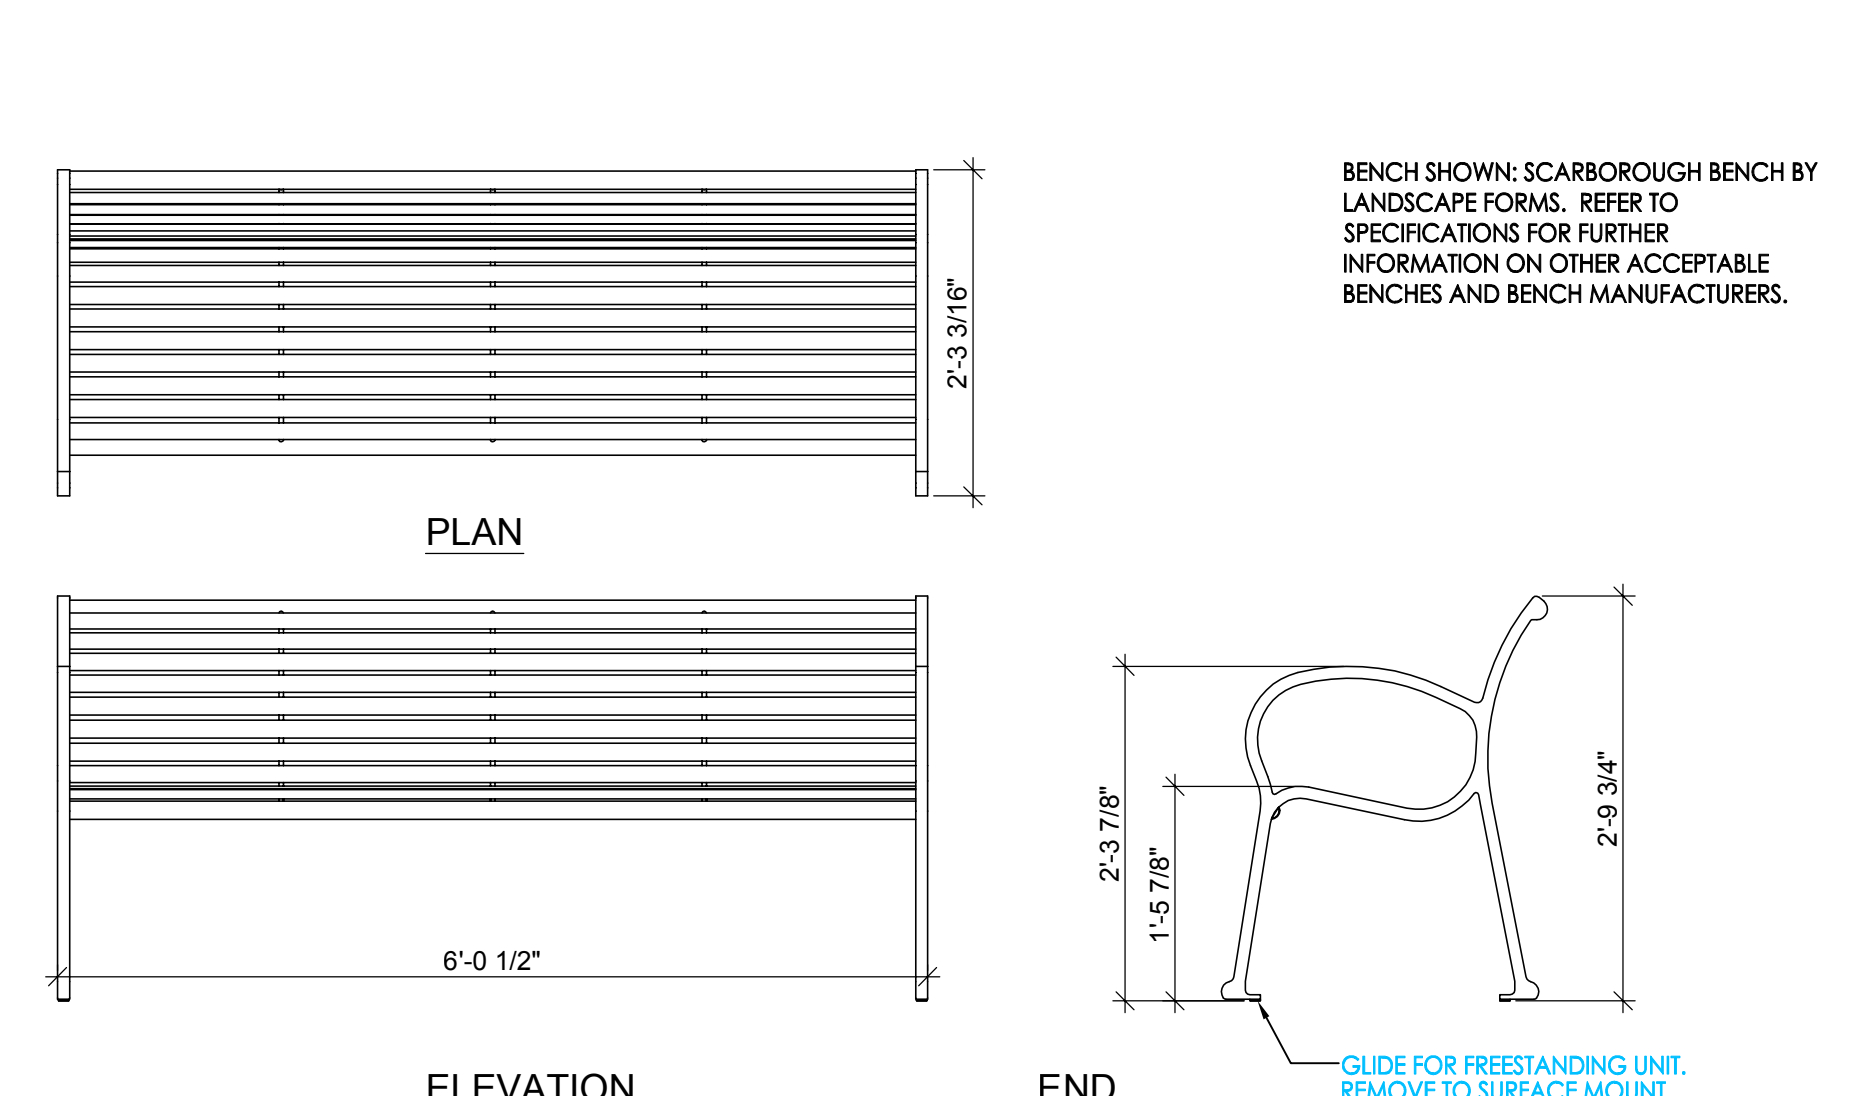

8 BENCH
L5.1B SCALE: 3/4" = 1'-0"

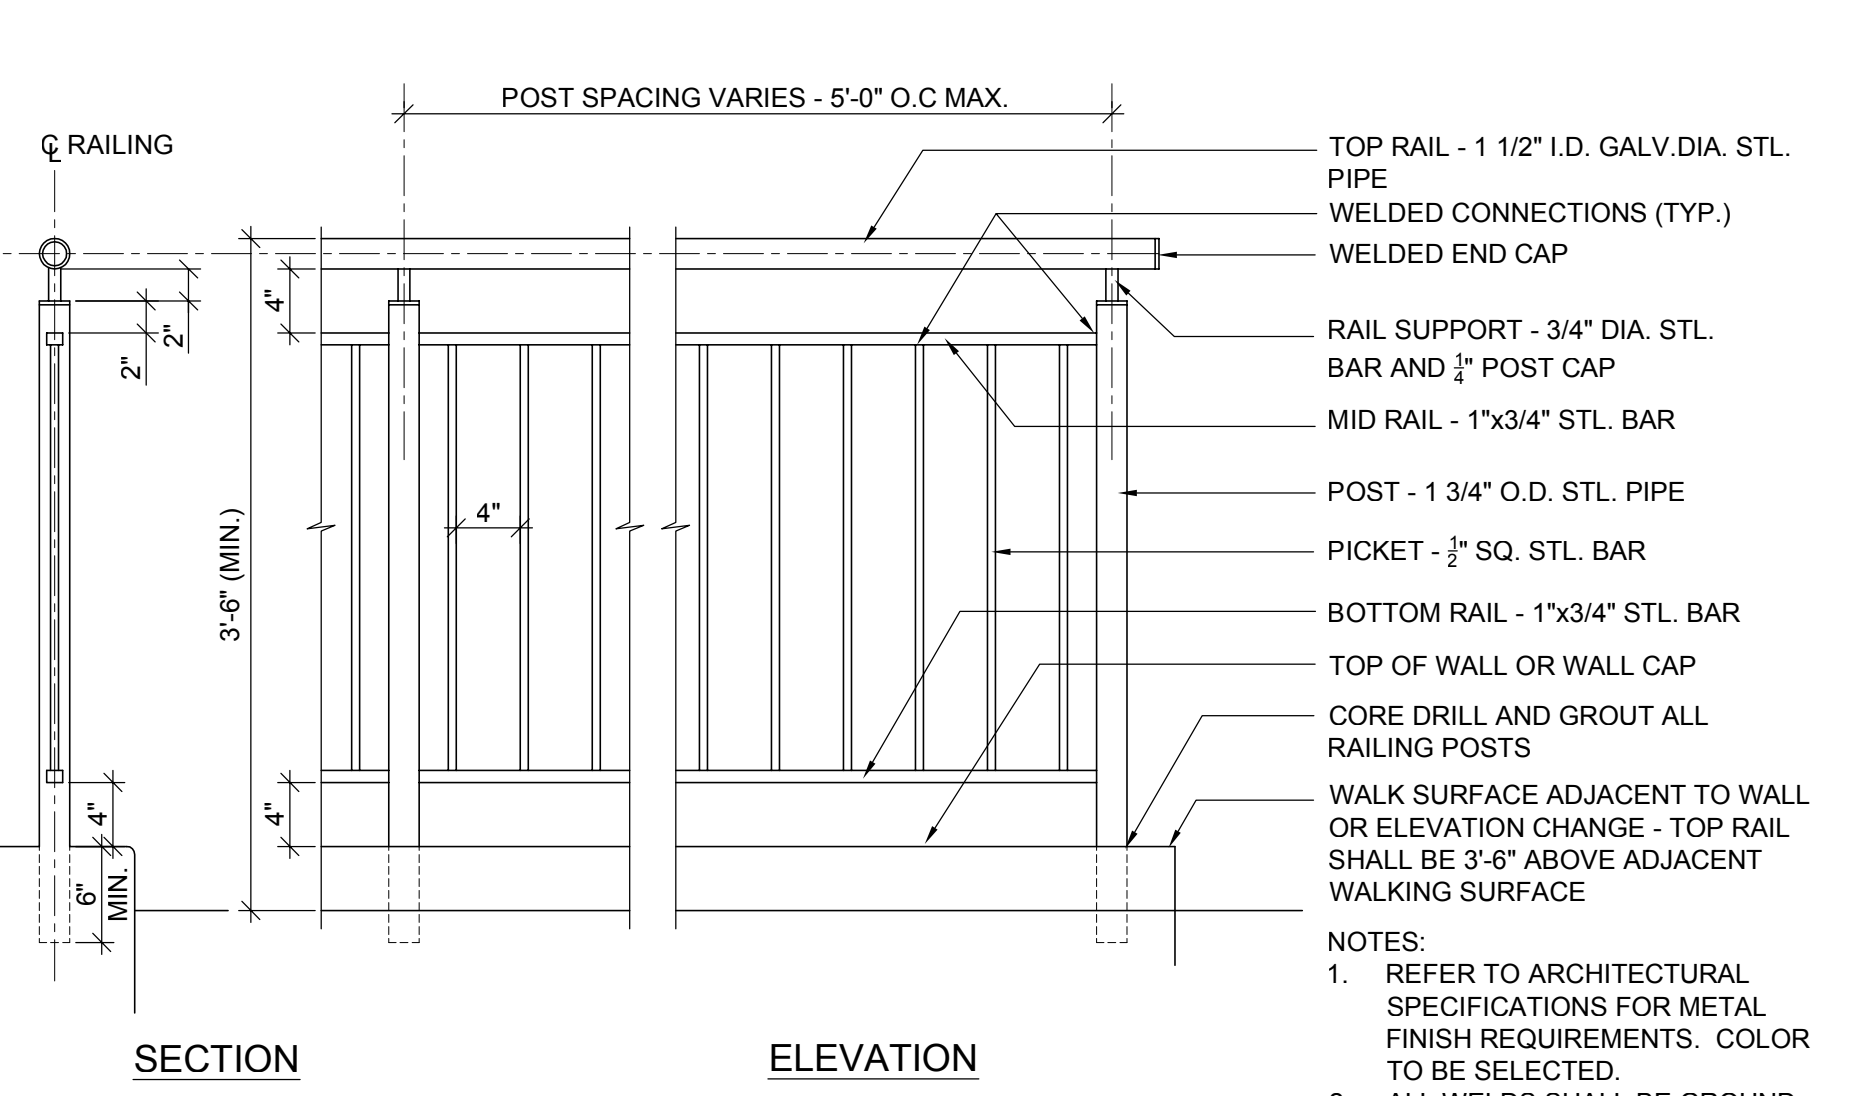

4 GUARD RAILING
L5.1B SCALE: 1" = 1'-0"