
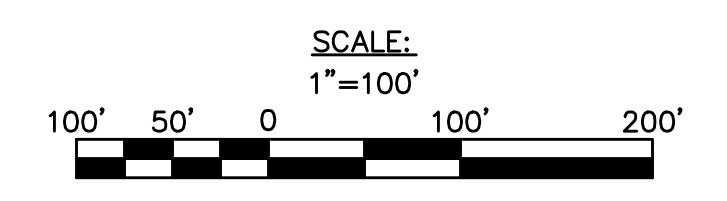
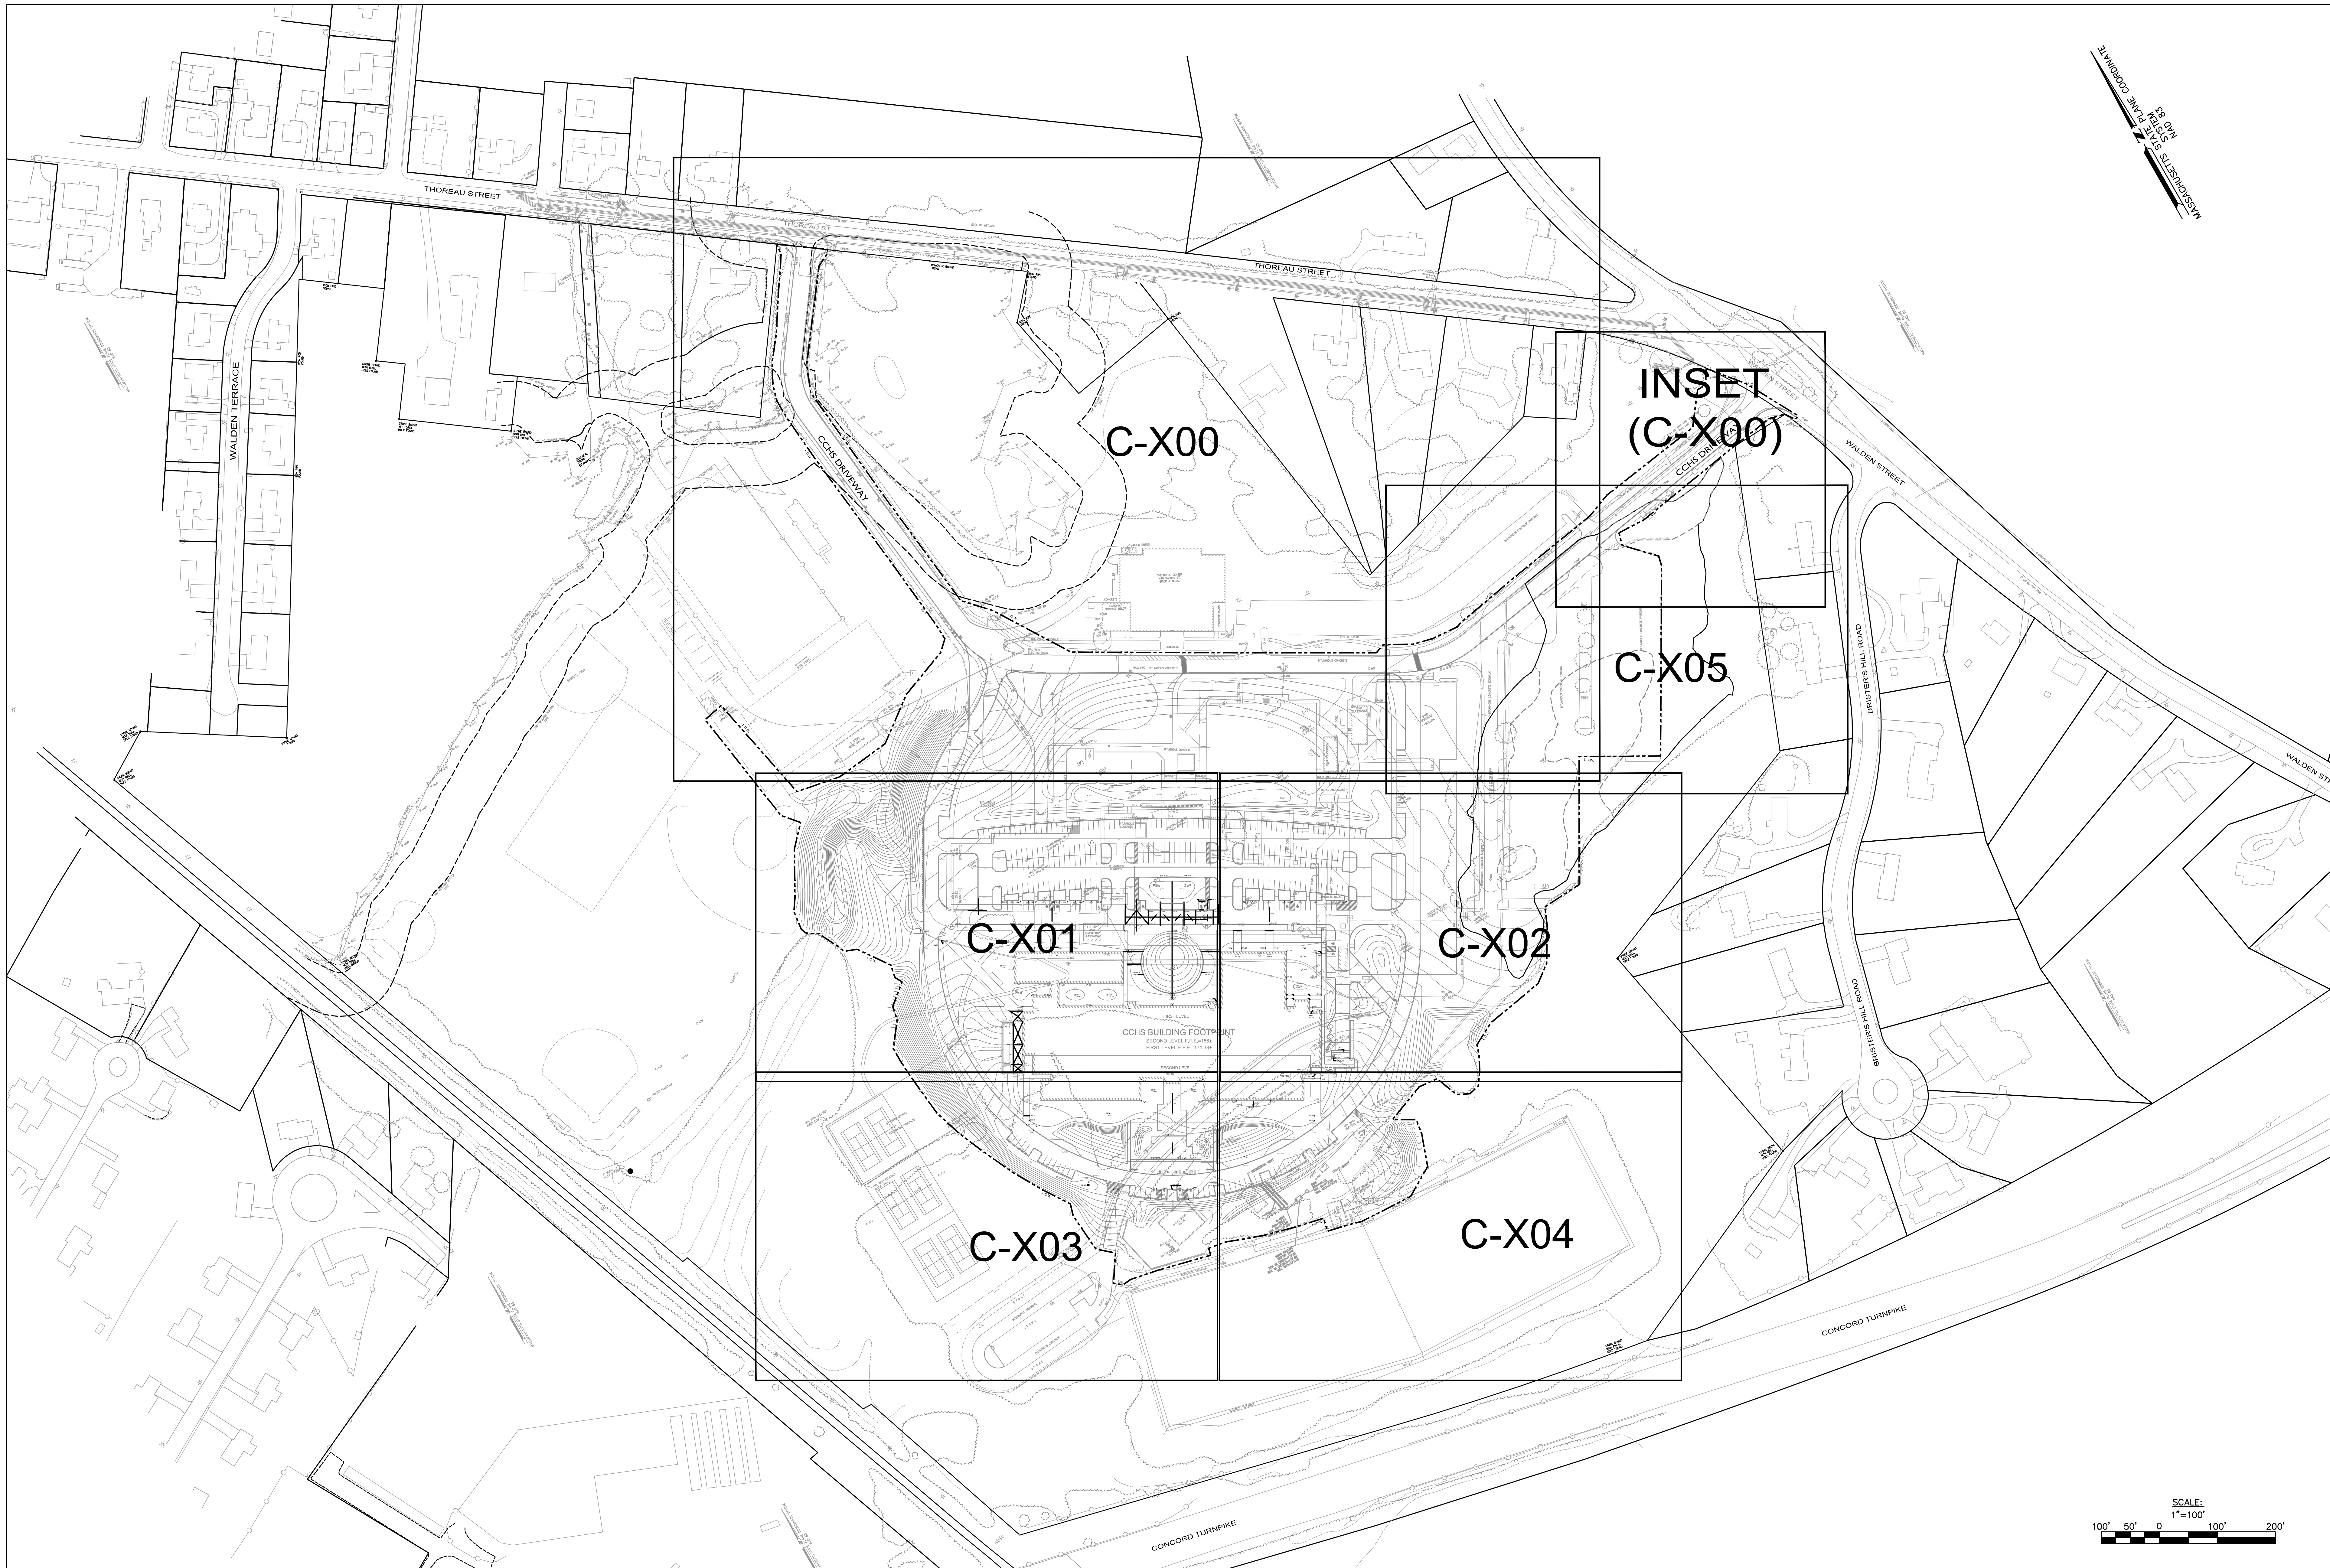


MASSACHUSETTS STATE PLANNING BOARD
 140 STATE ST., 5TH FLOOR
 BOSTON, MA 02109

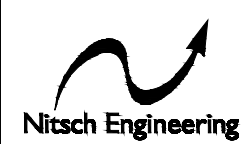

Architect:
omr architects inc
 543 Massachusetts Ave, West Acton, MA 01720
 www.omr-architects.com t: 978.264.0160

Consulting Engineer:

 www.nitecheng.com
 180 Lincoln Street, Suite 200
 Boston, MA 02111-2003
 T: (617) 338-0083
 F: (617) 338-0172

- Civil Engineering
- Land Surveying
- Transportation Engineering
- Sustainable Consulting
- Planning
- GIS

Registration:
DESIGN DEVELOPMENT SUBMISSION

Project Name and Address:
Concord-Carlisle Regional High School
 500 Walden Street, Concord, MA 01742

Issue Submissions:

No.:	Date:	Description:

Title:
KEY PLAN

Date: August 15, 2012
 Scale: 1" = 100'
 Drawn: SV
 Checked: SAB

Project No.: 1102.00
 Drawing No.: **C-101**
 © omr architects inc