
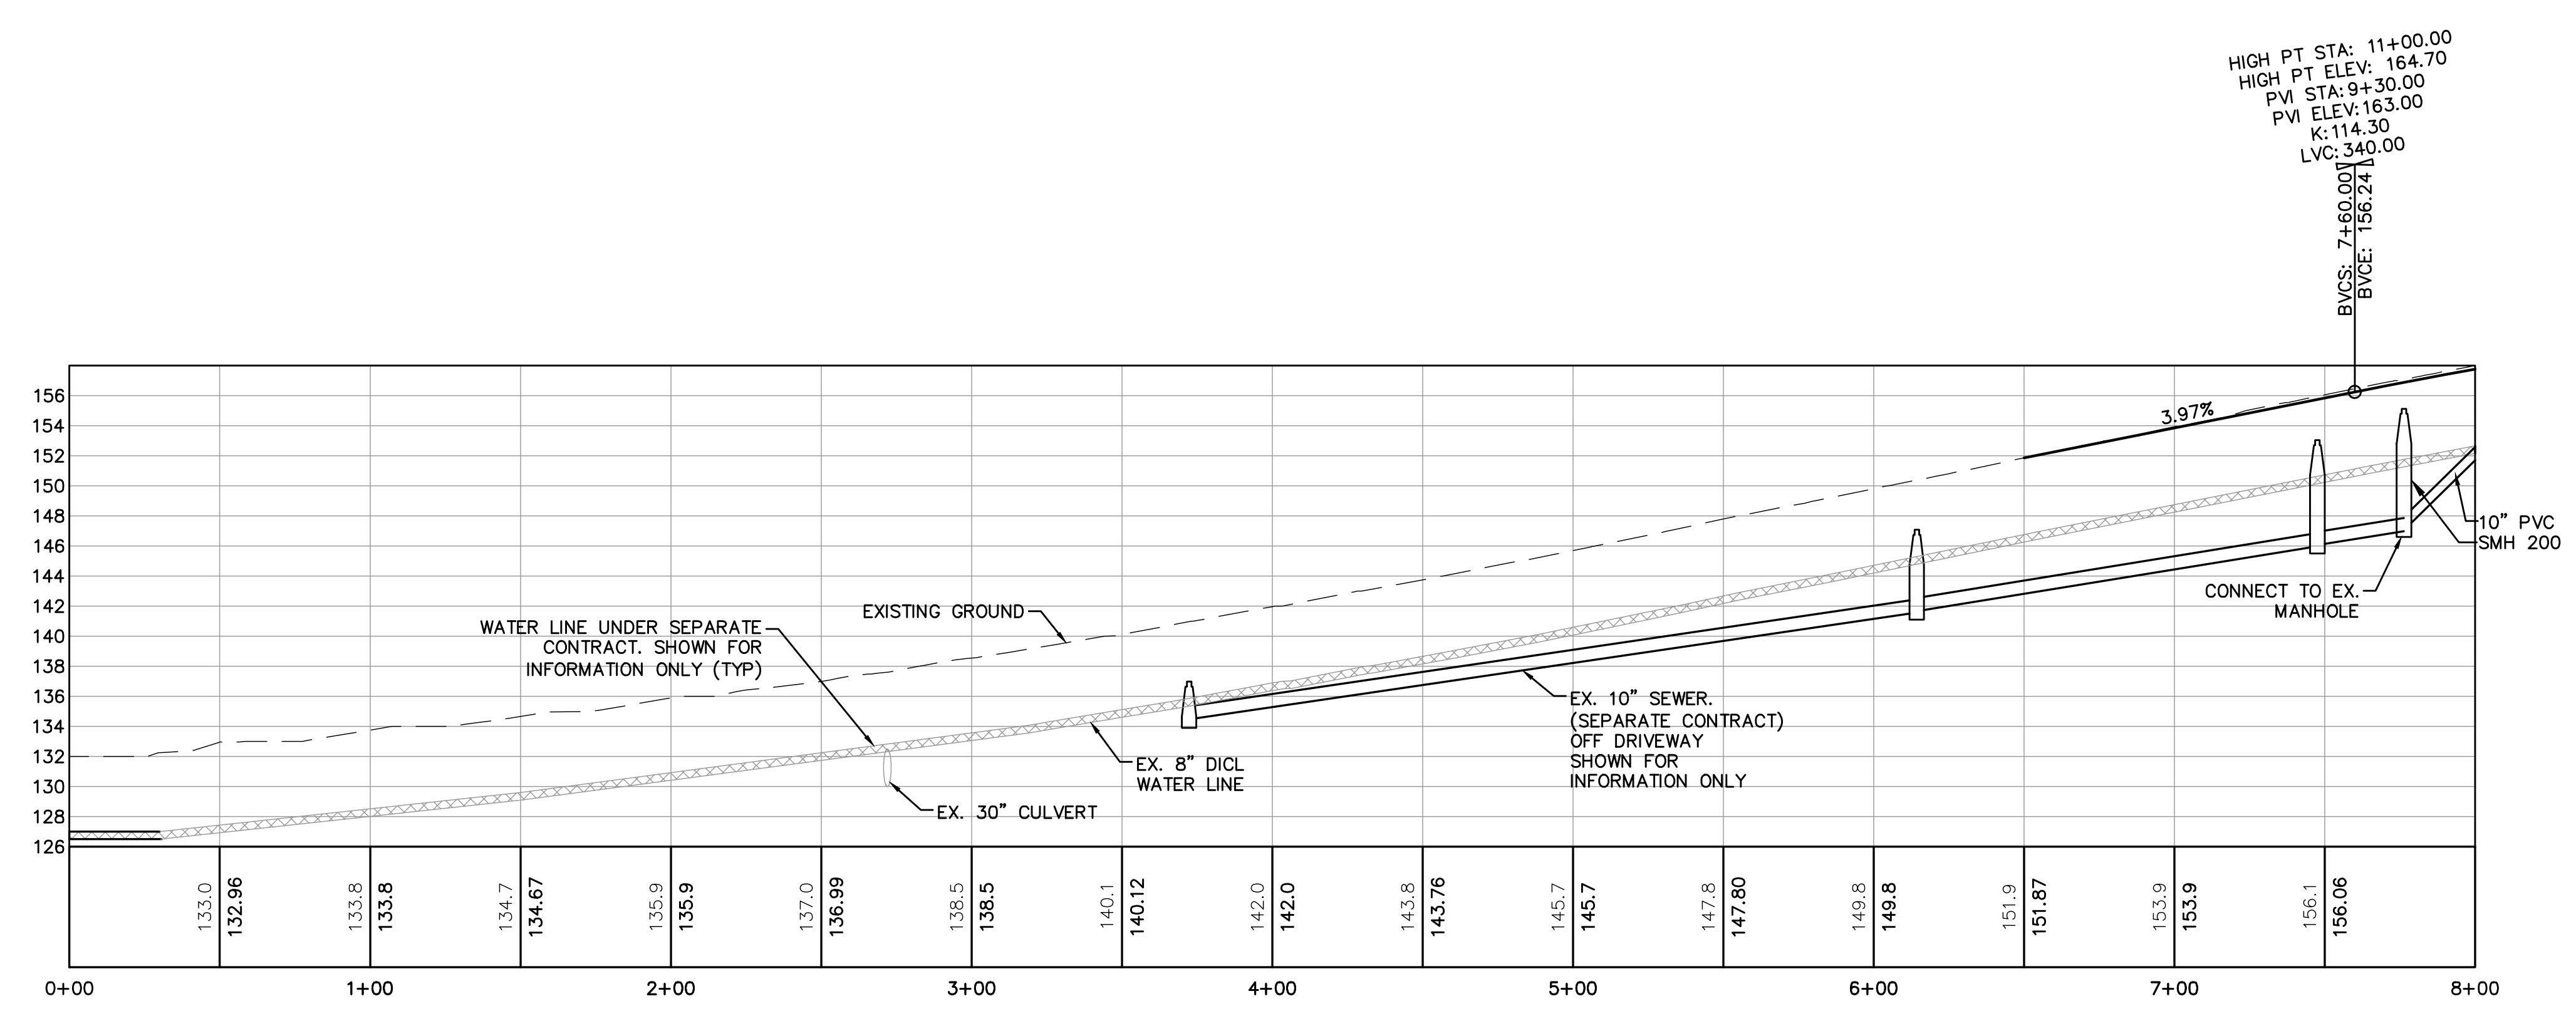


PLAN VIEW

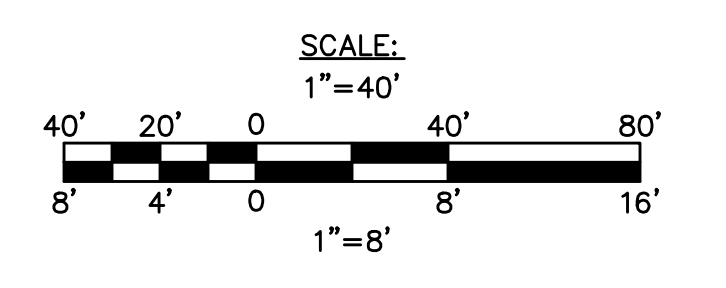

FRONT DRIVEWAY PROFILE  
STA 0+00 TO STA 8+00

Architect:

**omr architects inc**

543 Massachusetts Ave, West Acton, MA 01720  
www.omr-architects.com t: 978.264.0160

Consulting Engineer:

**Ntisch Engineering**

180 Lincoln Street, Suite 200  
Weston, MA 02157-2003  
T: (617) 338-0063  
F: (617) 338-0172

- Civil Engineering
- Land Surveying
- Transportation Engineering
- Professional Consulting
- Planning
- GIS

Registration:

**DESIGN DEVELOPMENT SUBMISSION**

Project Name and Address:

**Concord-Carlisle Regional High School**  
500 Walden Street, Concord, MA 01742

Issue Submissions:

No.	Date	Description


Title:

**FRONT DRIVEWAY PROFILE  
STA 0+00 TO STA 8+00**



Date: August 15, 2012 Scale: Drawn: Checked:

Project No.: 1102.00  
Drawing No.: **C-400**  
© omr architects inc



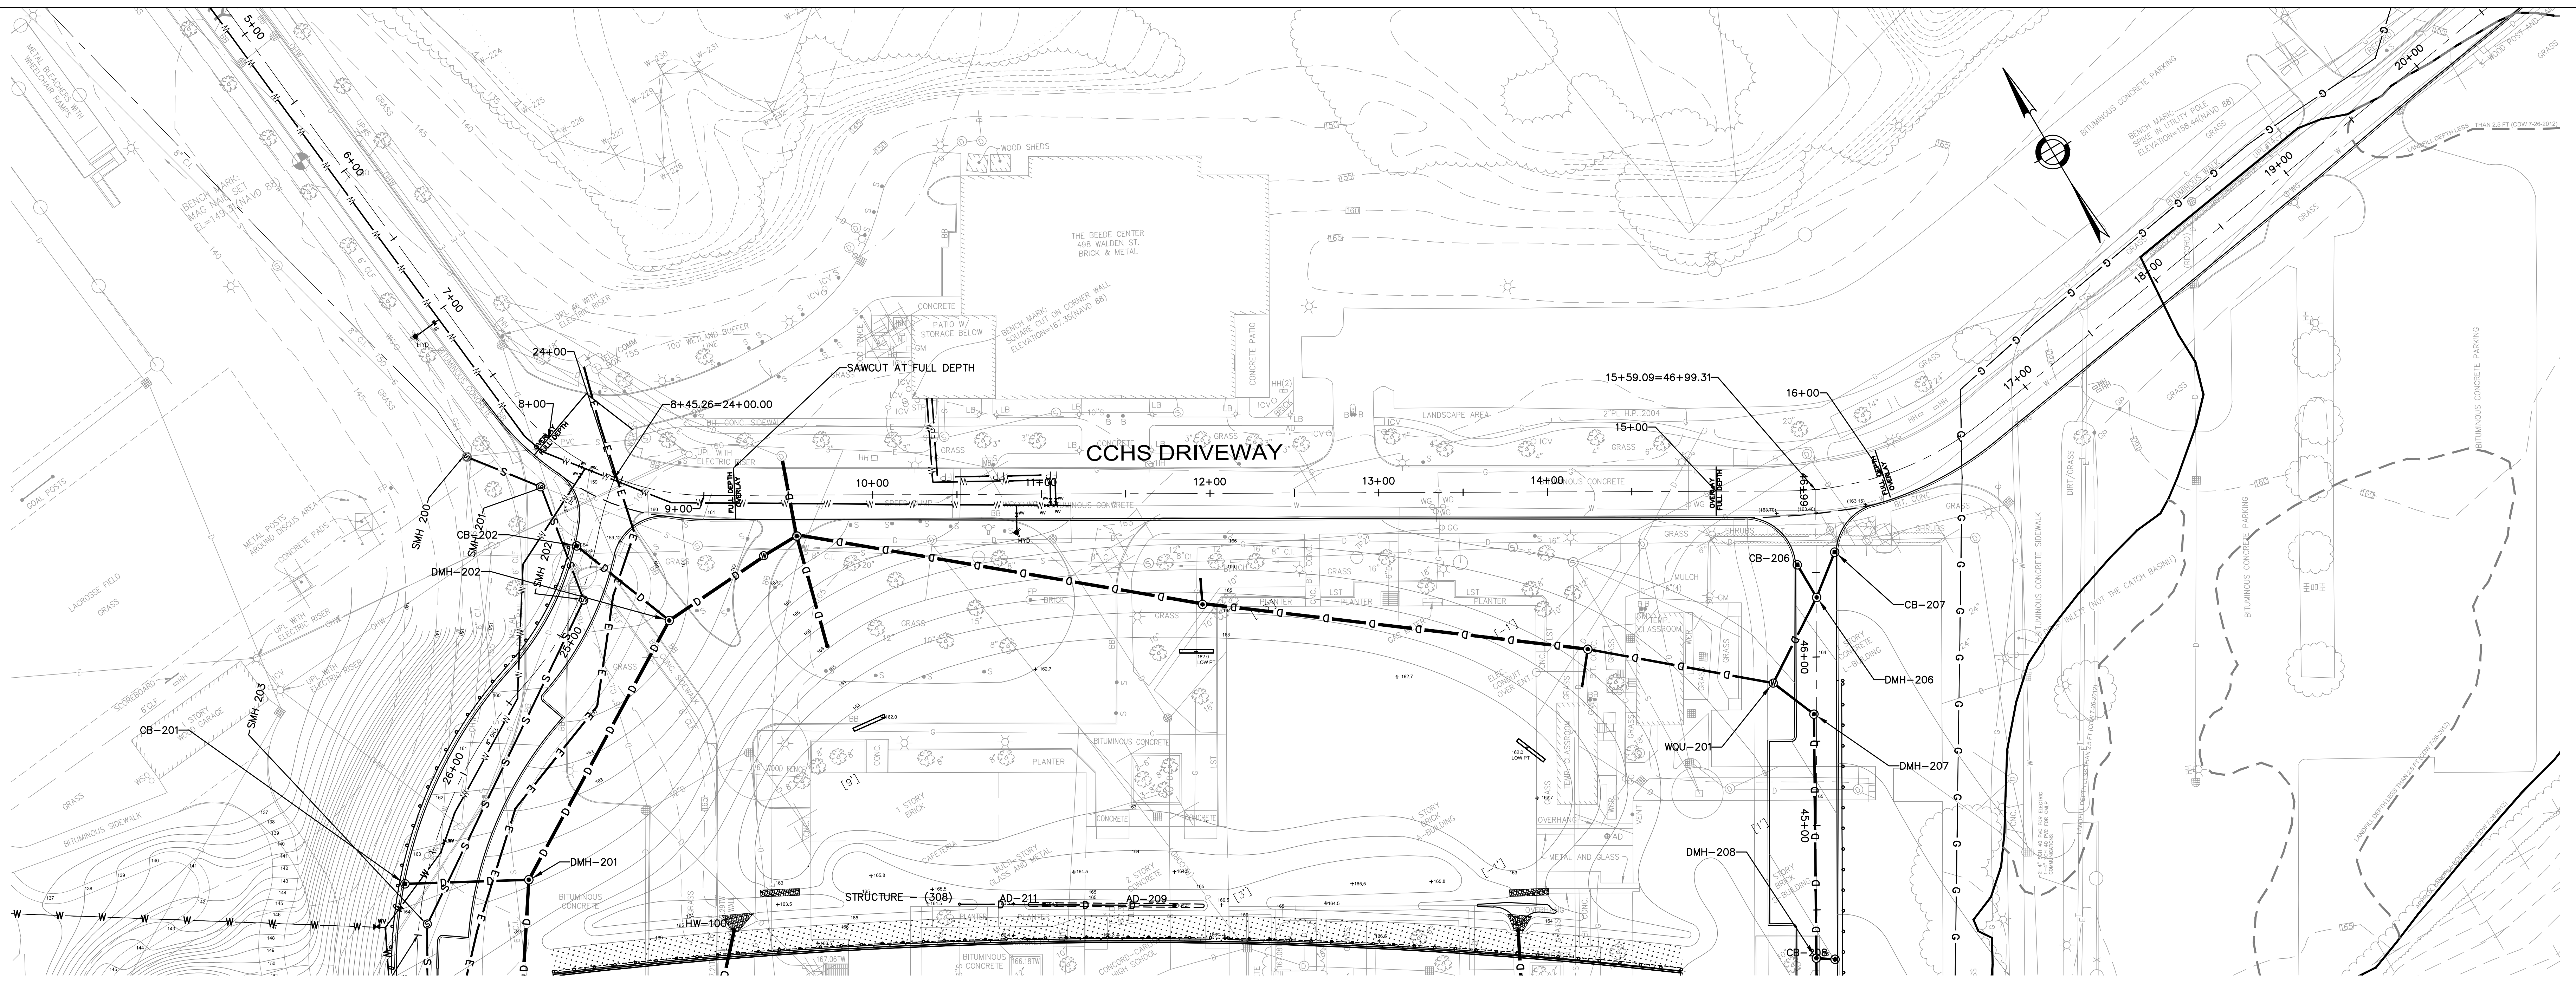

PLAN VIEW

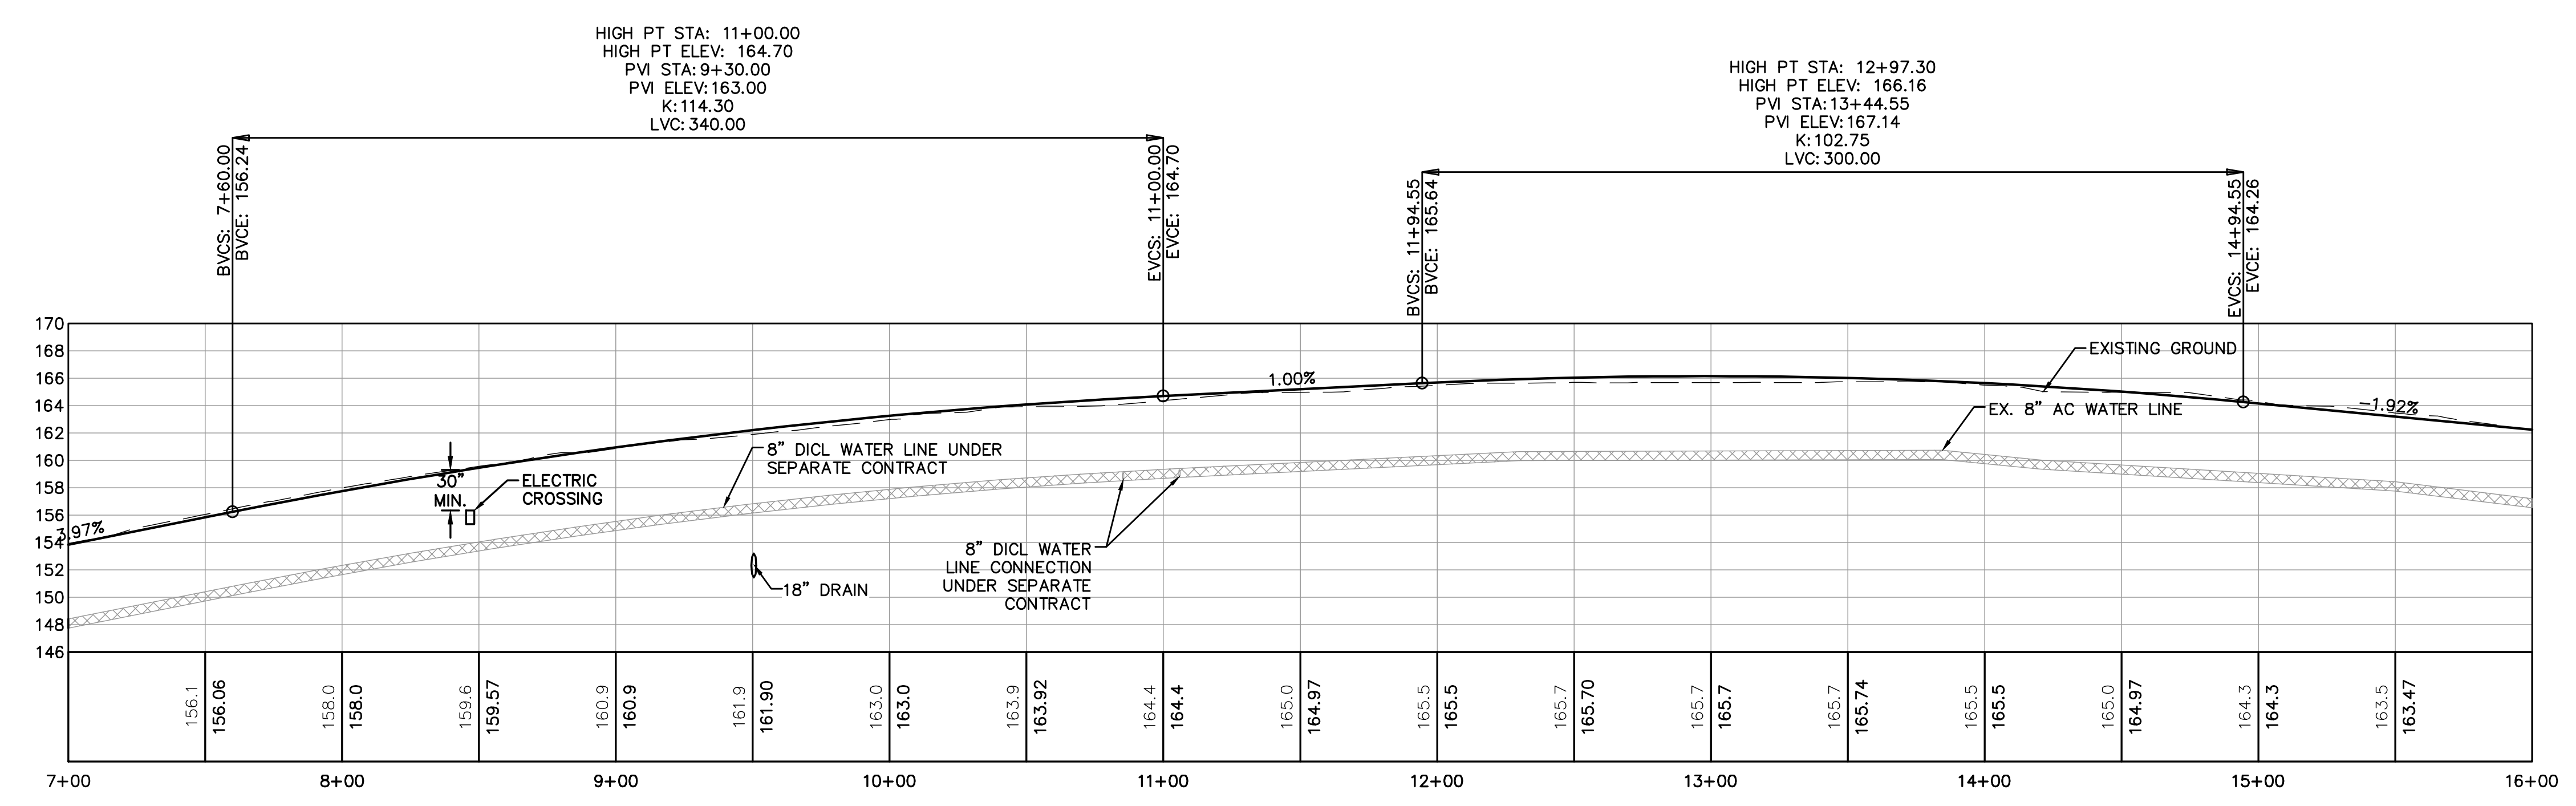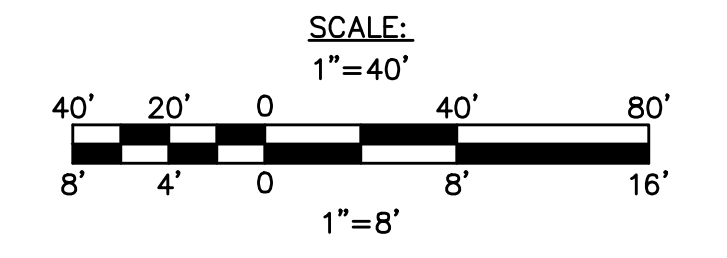

FRONT DRIVEWAY PROFILE  
 STA 7+00 TO 16+00

Architect:  
**omr architects inc**  
 543 Massachusetts Ave, West Acton, MA 01720  
 www.omr-architects.com t: 978.264.0160

Consulting Engineer:  
**Nitach Engineering**  
 www.nitacheng.com  
 180 Lincoln Street, Suite 200  
 Boston, MA 02111-2020  
 T: (617) 338-0083  
 F: (617) 338-0172

- Civil Engineering
- Land Surveying
- Transportation Engineering
- Structural Engineering
- Planning
- GIS

Registration:  
**DESIGN DEVELOPMENT SUBMISSION**

Project Name and Address:  
**Concord-Carlisle Regional High School**  
 500 Walden Street, Concord, MA 01742

Issue Submissions:


No.	Date	Description

Title:  
**FRONT DRIVEWAY PROFILE  
 STA 7+00 TO STA 16+00**



Date: August 15, 2012 Scale: Drawn: Checked:

Project No.: 1102.00  
 Drawing No.: **C-401**  
 © omr architects inc



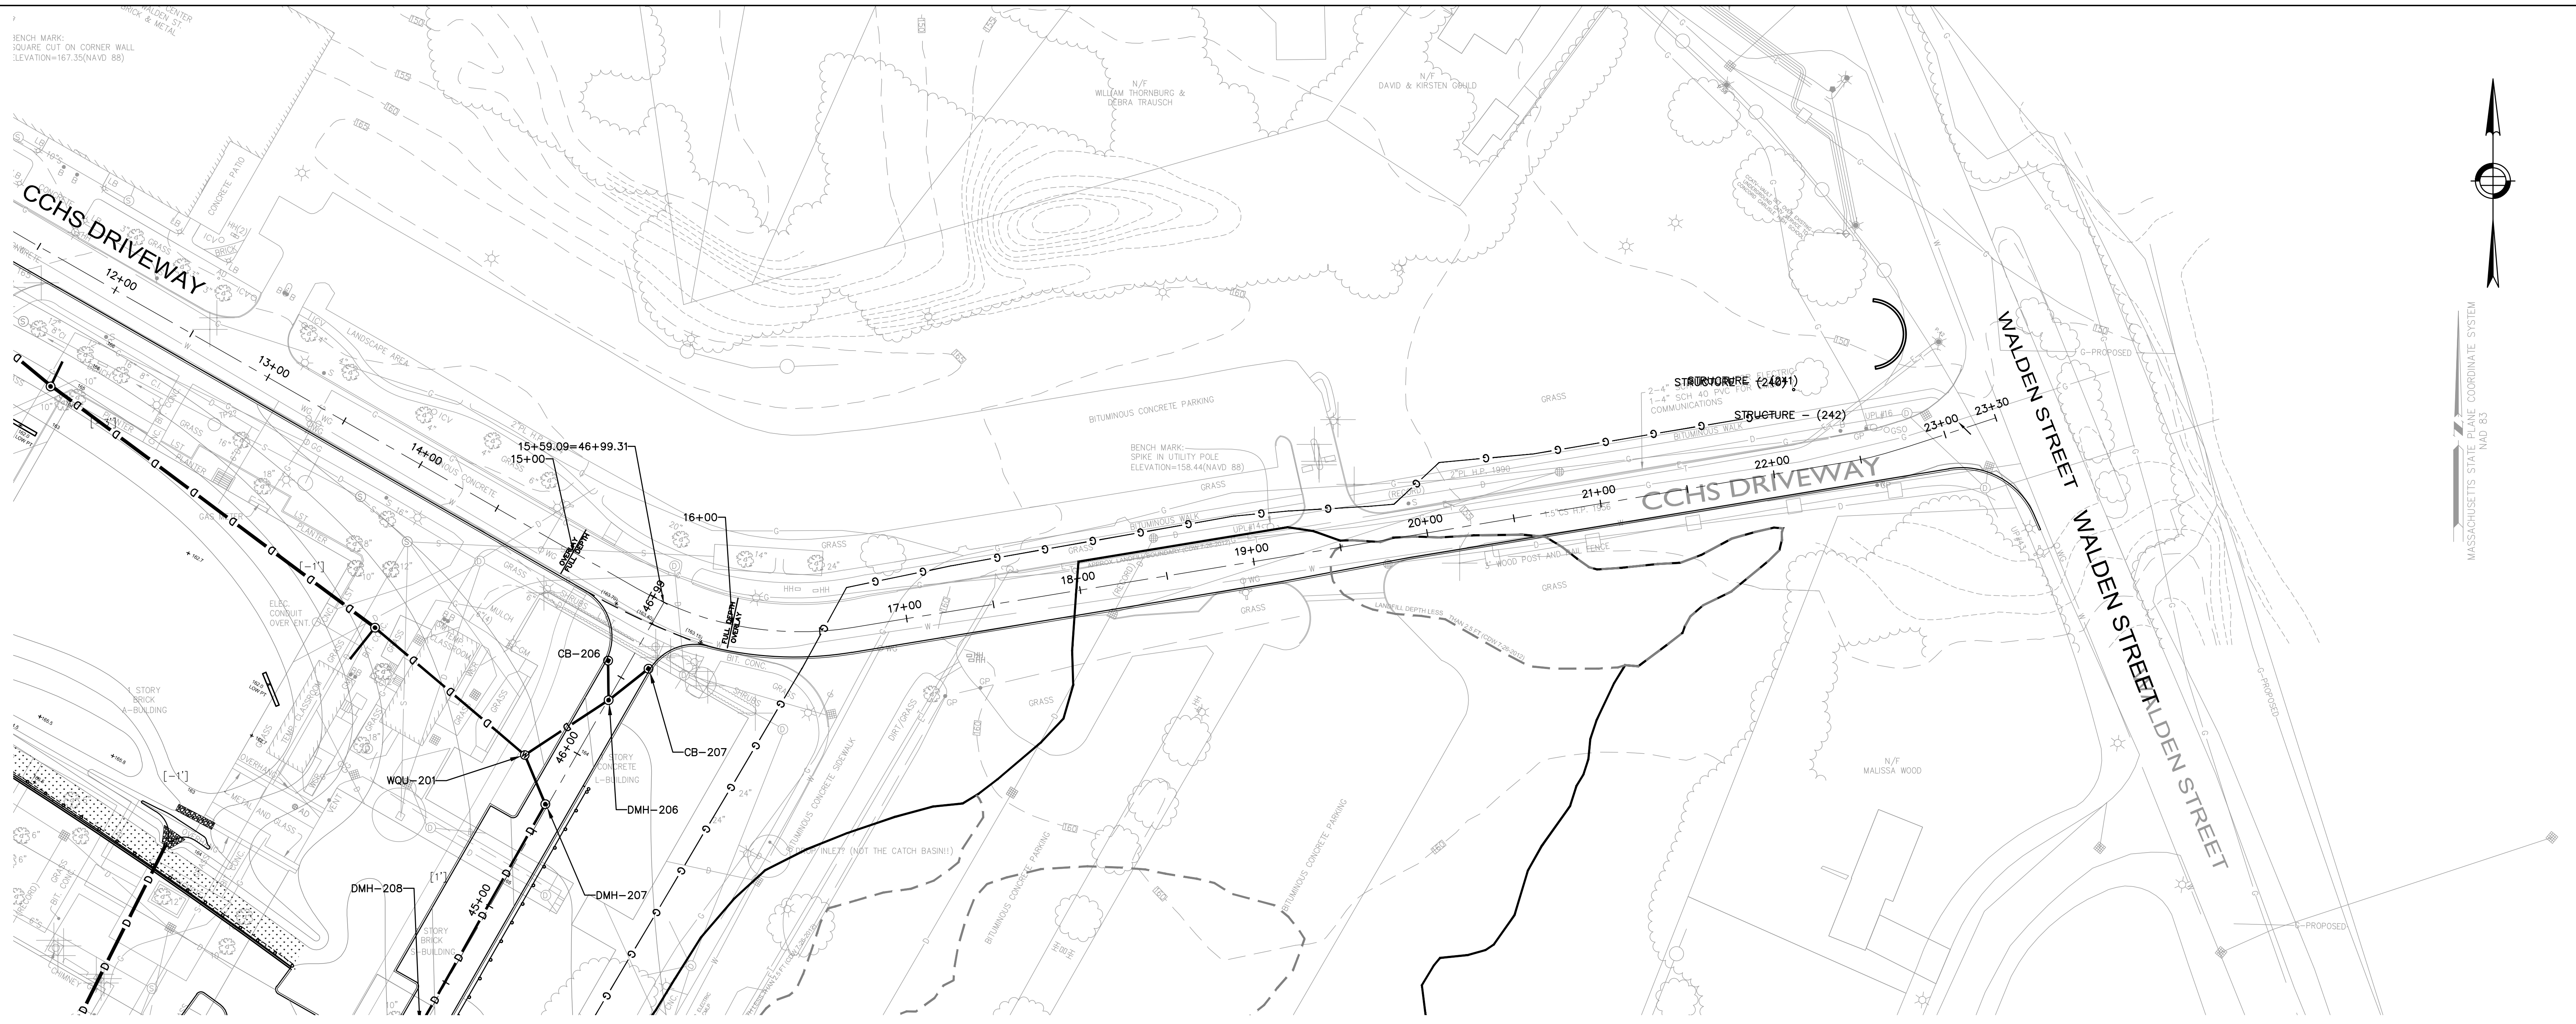

PLAN VIEW

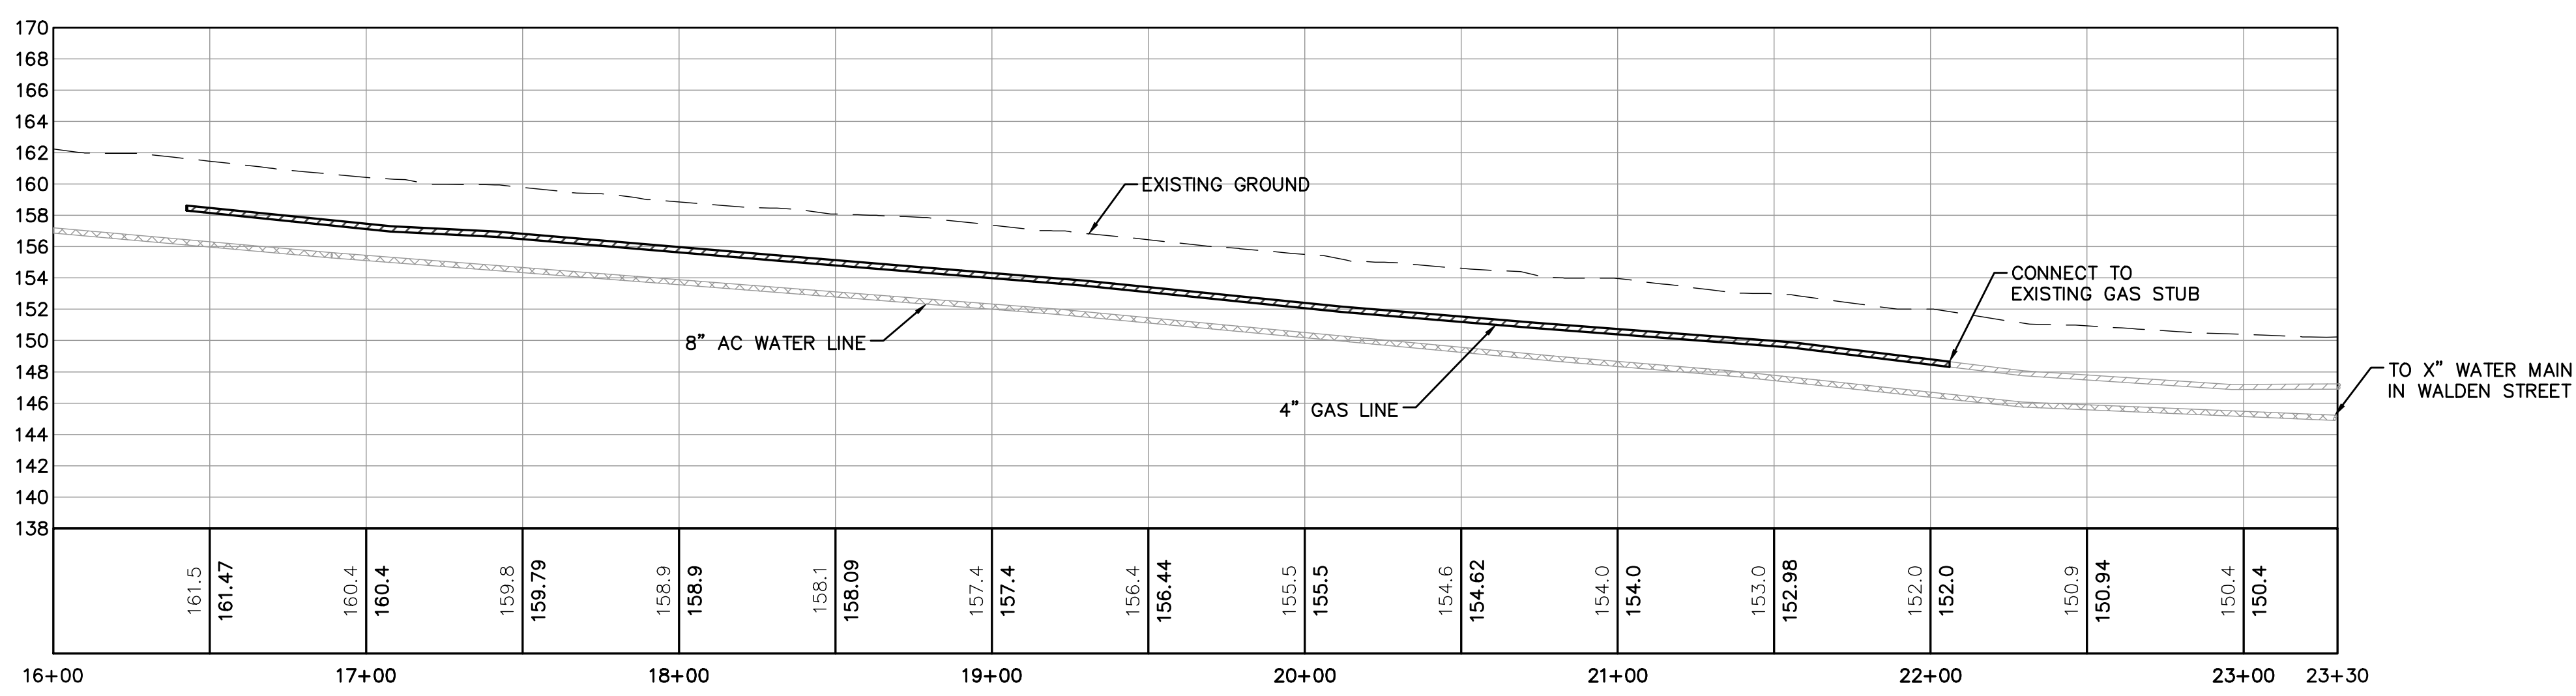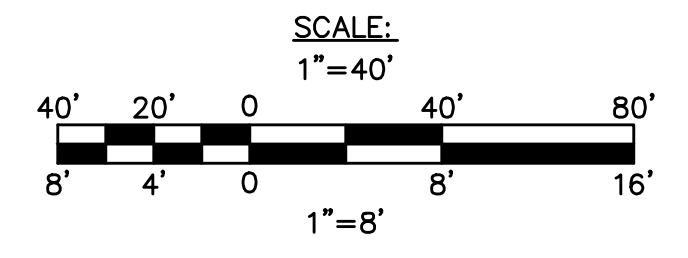

FRONT DRIVEWAY PROFILE  
STA 16+00 TO STA 23+30

Architect:

**omr architects inc**

543 Massachusetts Ave, West Acton, MA 01720  
www.omr-architects.com t: 978.264.0160

Consulting Engineer:

**Nitach Engineering**

www.nitacheng.com  
180 Lincoln Street, Suite 200  
Weston, MA 02157-2020  
T: (617) 338-0083  
F: (617) 338-6172

- Civil Engineering
- Land Surveying
- Transportation Engineering
- Professional Consulting
- Planning
- GIS

Registration:

**DESIGN DEVELOPMENT SUBMISSION**

Project Name and Address:

**Concord-Carlisle Regional High School**  
500 Walden Street, Concord, MA 01742

Issue Submissions:

No.:	Date:	Description:


Title:

**FRONT DRIVEWAY PROFILE  
STA 16+00 TO STA 23+30**



Date: August 15, 2012 Scale: Drawn: Checked:

Project No.: 1102.00  
Drawing No.: **C-402**  
© omr architects inc



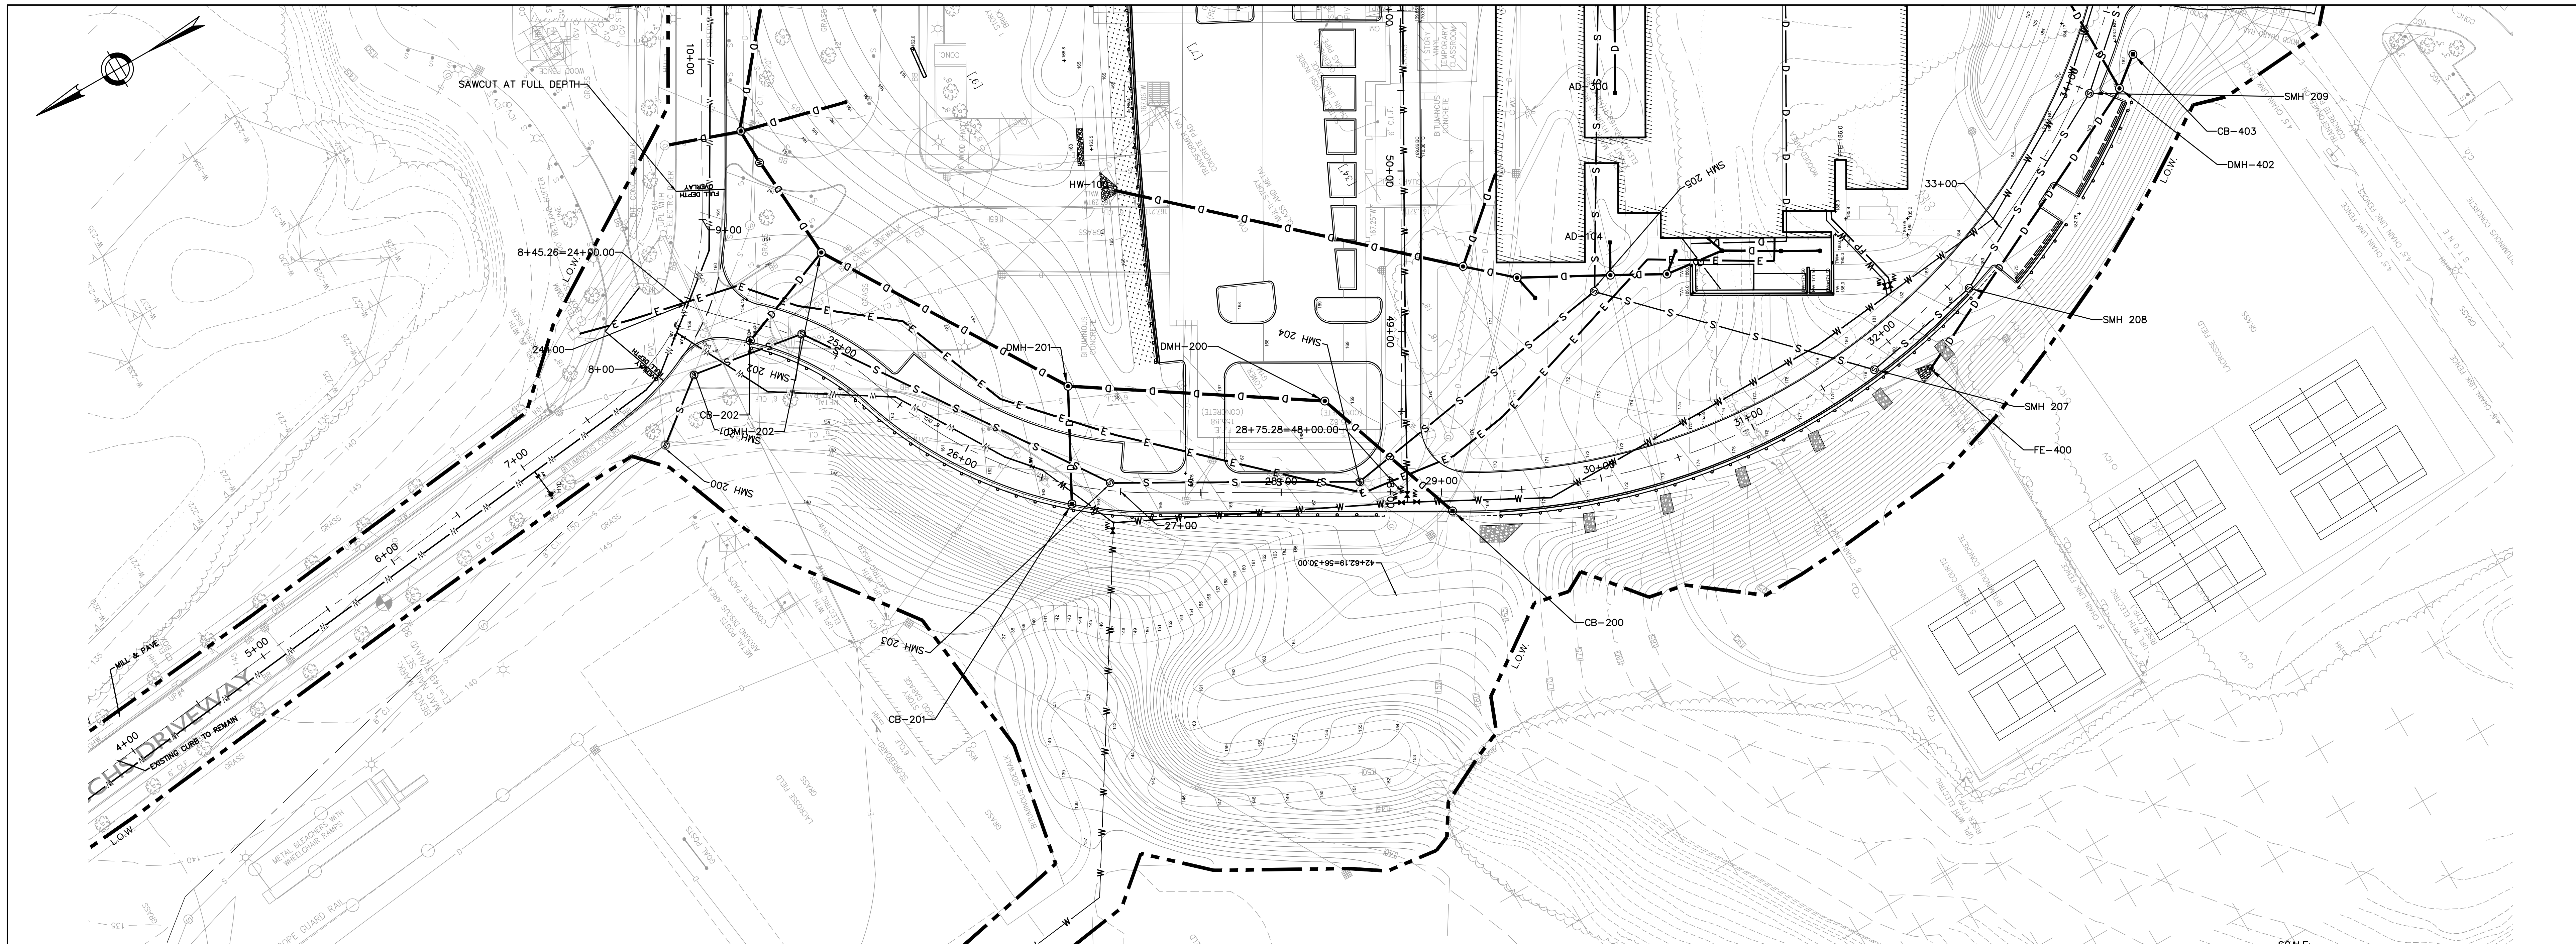

PLAN VIEW

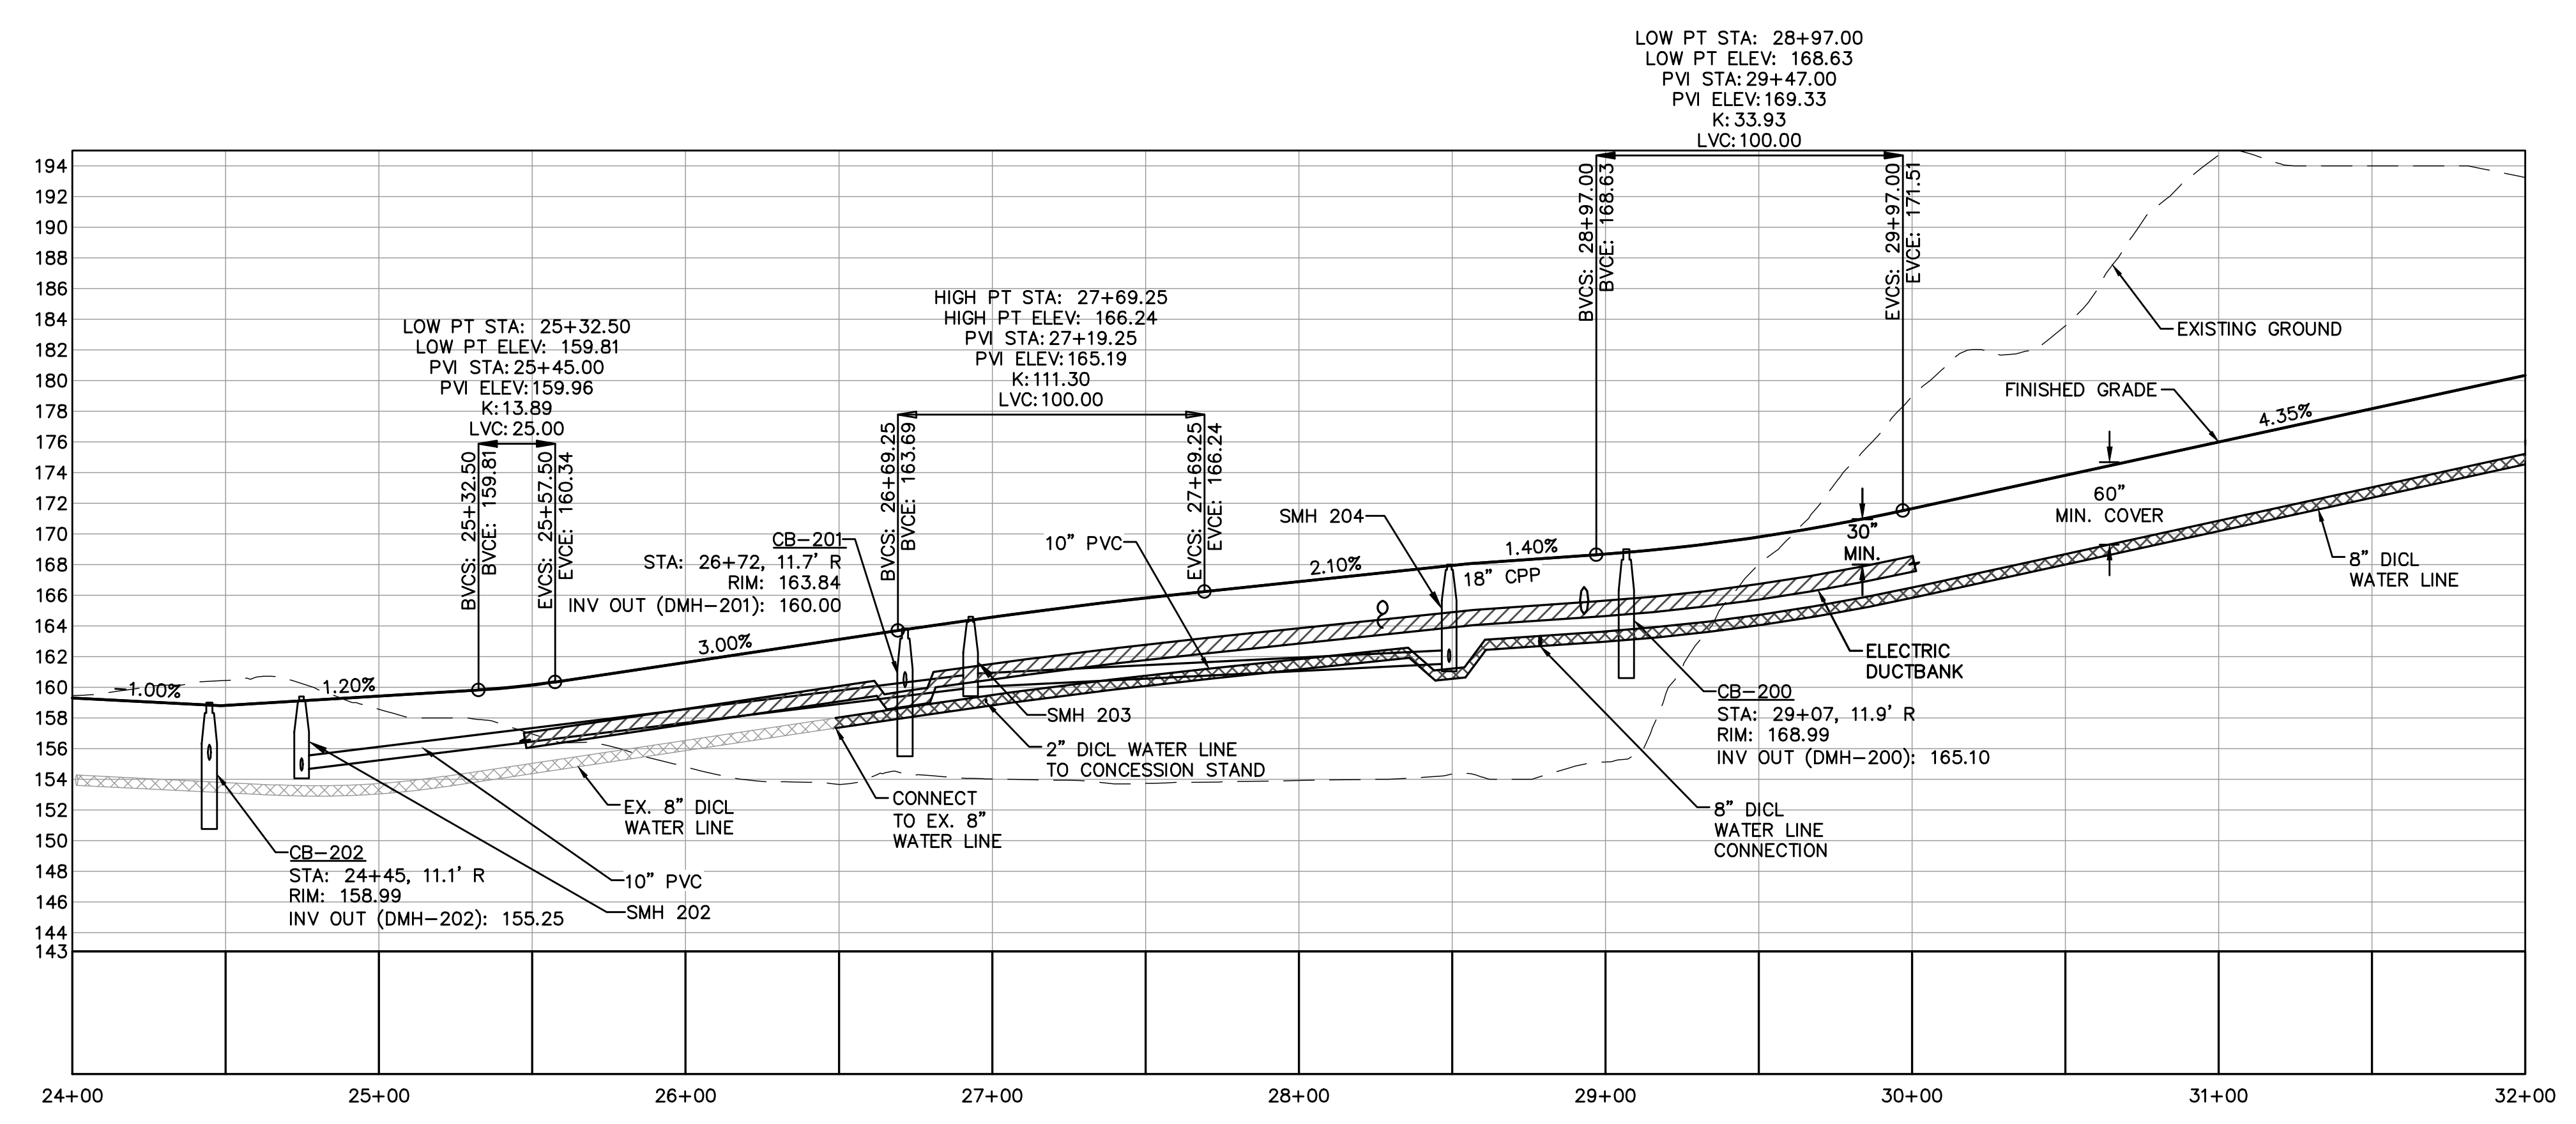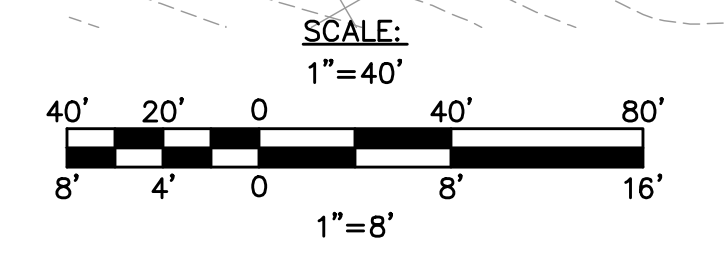

DRIVEWAY LOOP PROFILE  
STA 24+00 TO STA 32+00

NOTE:  
SEE SEWER PROFILES FOR RIM AND INVERT INFORMATION.

Architect:

**omr architects inc**

543 Massachusetts Ave, West Acton, MA 01720  
www.omr-architects.com t: 978.264.0160

Consulting Engineer:

**Nitach Engineering**

186 Lincoln Street, Suite 200  
Boston, MA 02111-2403  
T: (617) 338-0083  
F: (617) 338-0172

- Civil Engineering
- Land Surveying
- Transportation Engineering
- Professional Consulting
- Planning
- GIS

Registration:

**DESIGN DEVELOPMENT SUBMISSION**

Project Name and Address:

**Concord-Carlisle Regional High School**  
500 Walden Street, Concord, MA 01742

Issue Submissions:

No.:	Date:	Description:


Title:

**DRIVEWAY LOOP PROFILE  
STA 24+00 TO STA 32+00**



Date: August 15, 2012 Scale: Drawn: Checked:

Project No.: 1102.00  
Drawing No.: **C-403**  
© omr architects inc



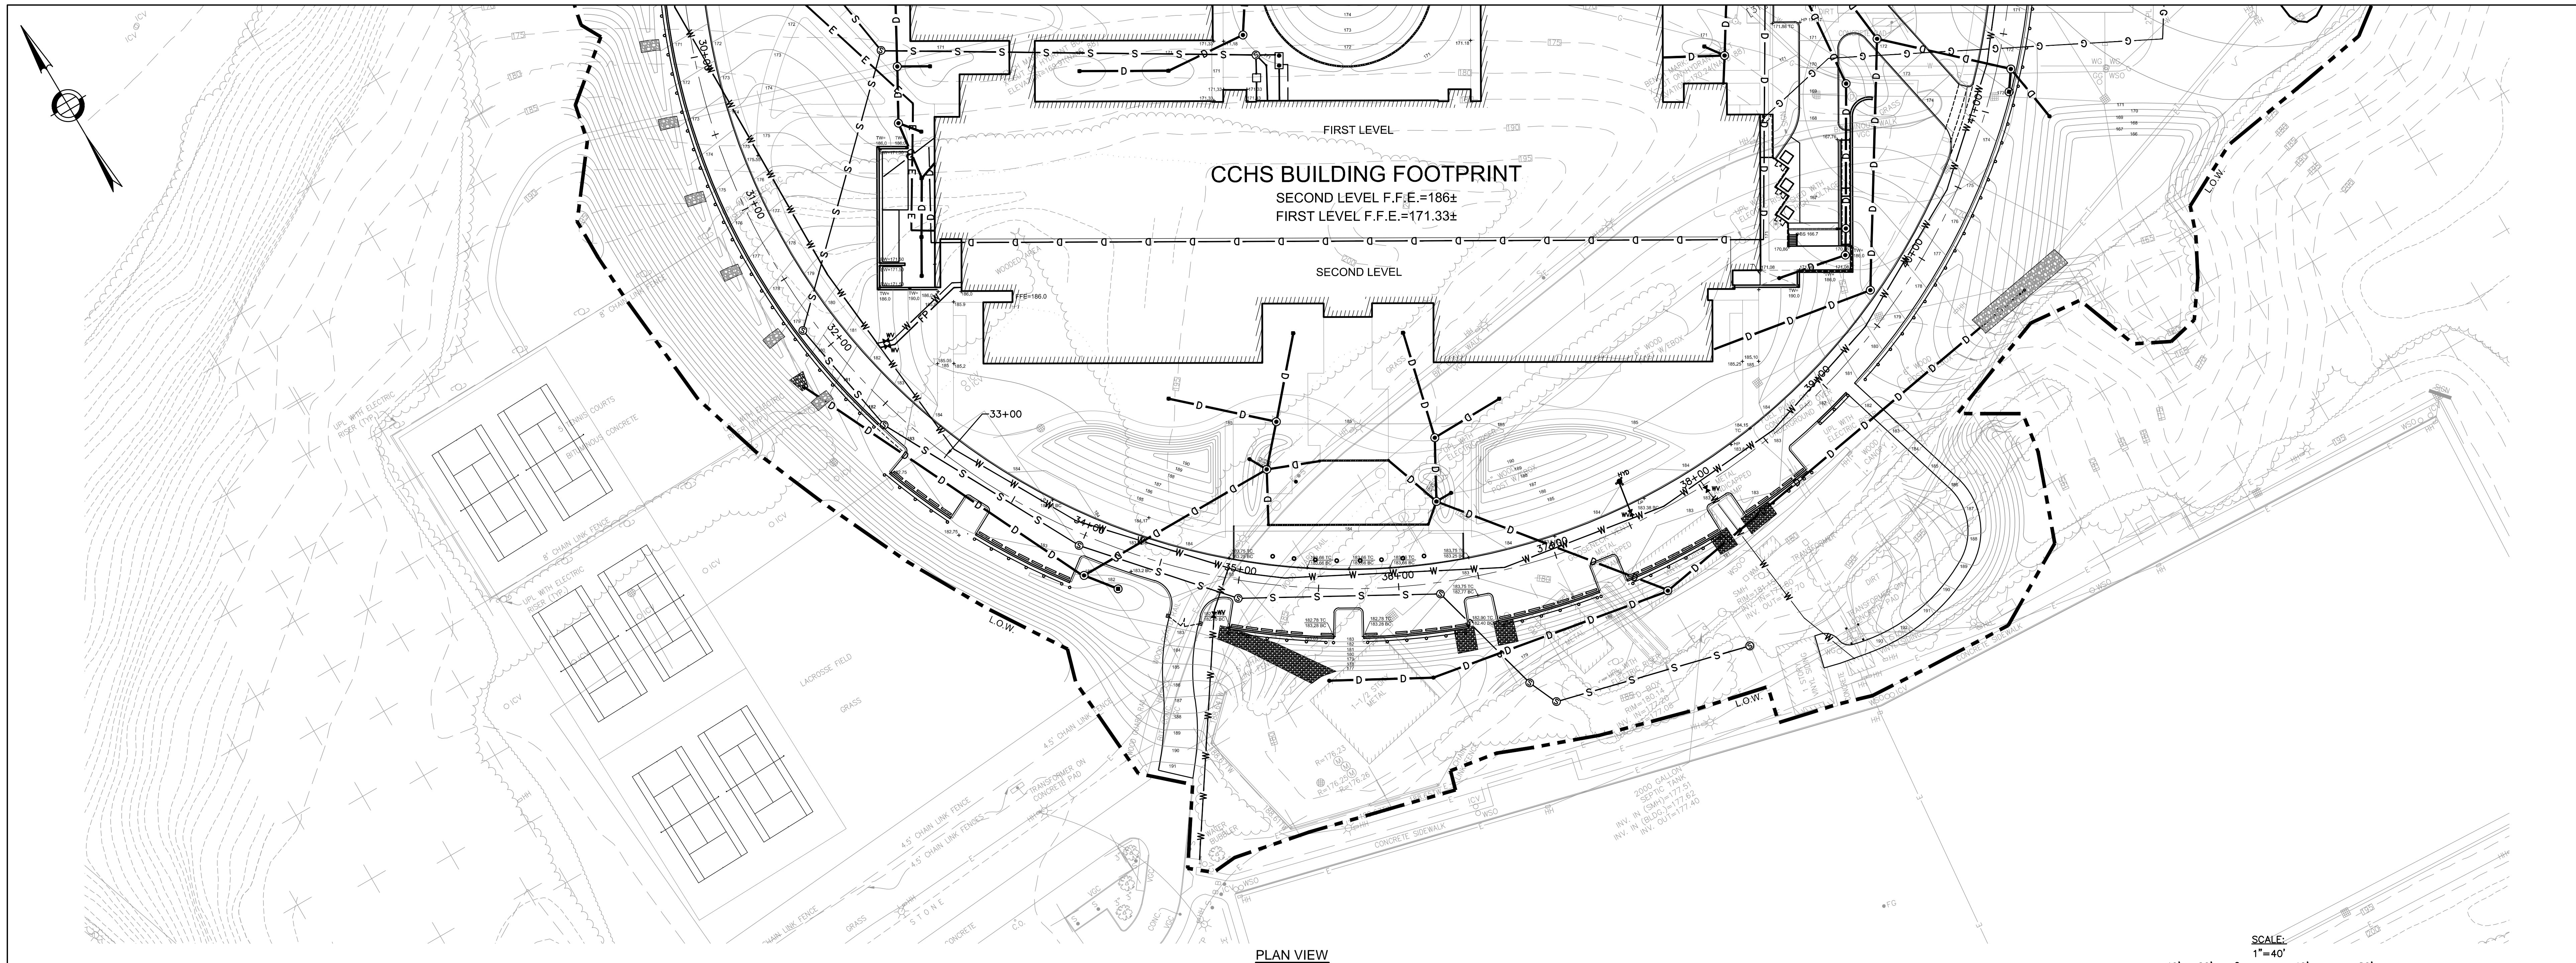

PLAN VIEW

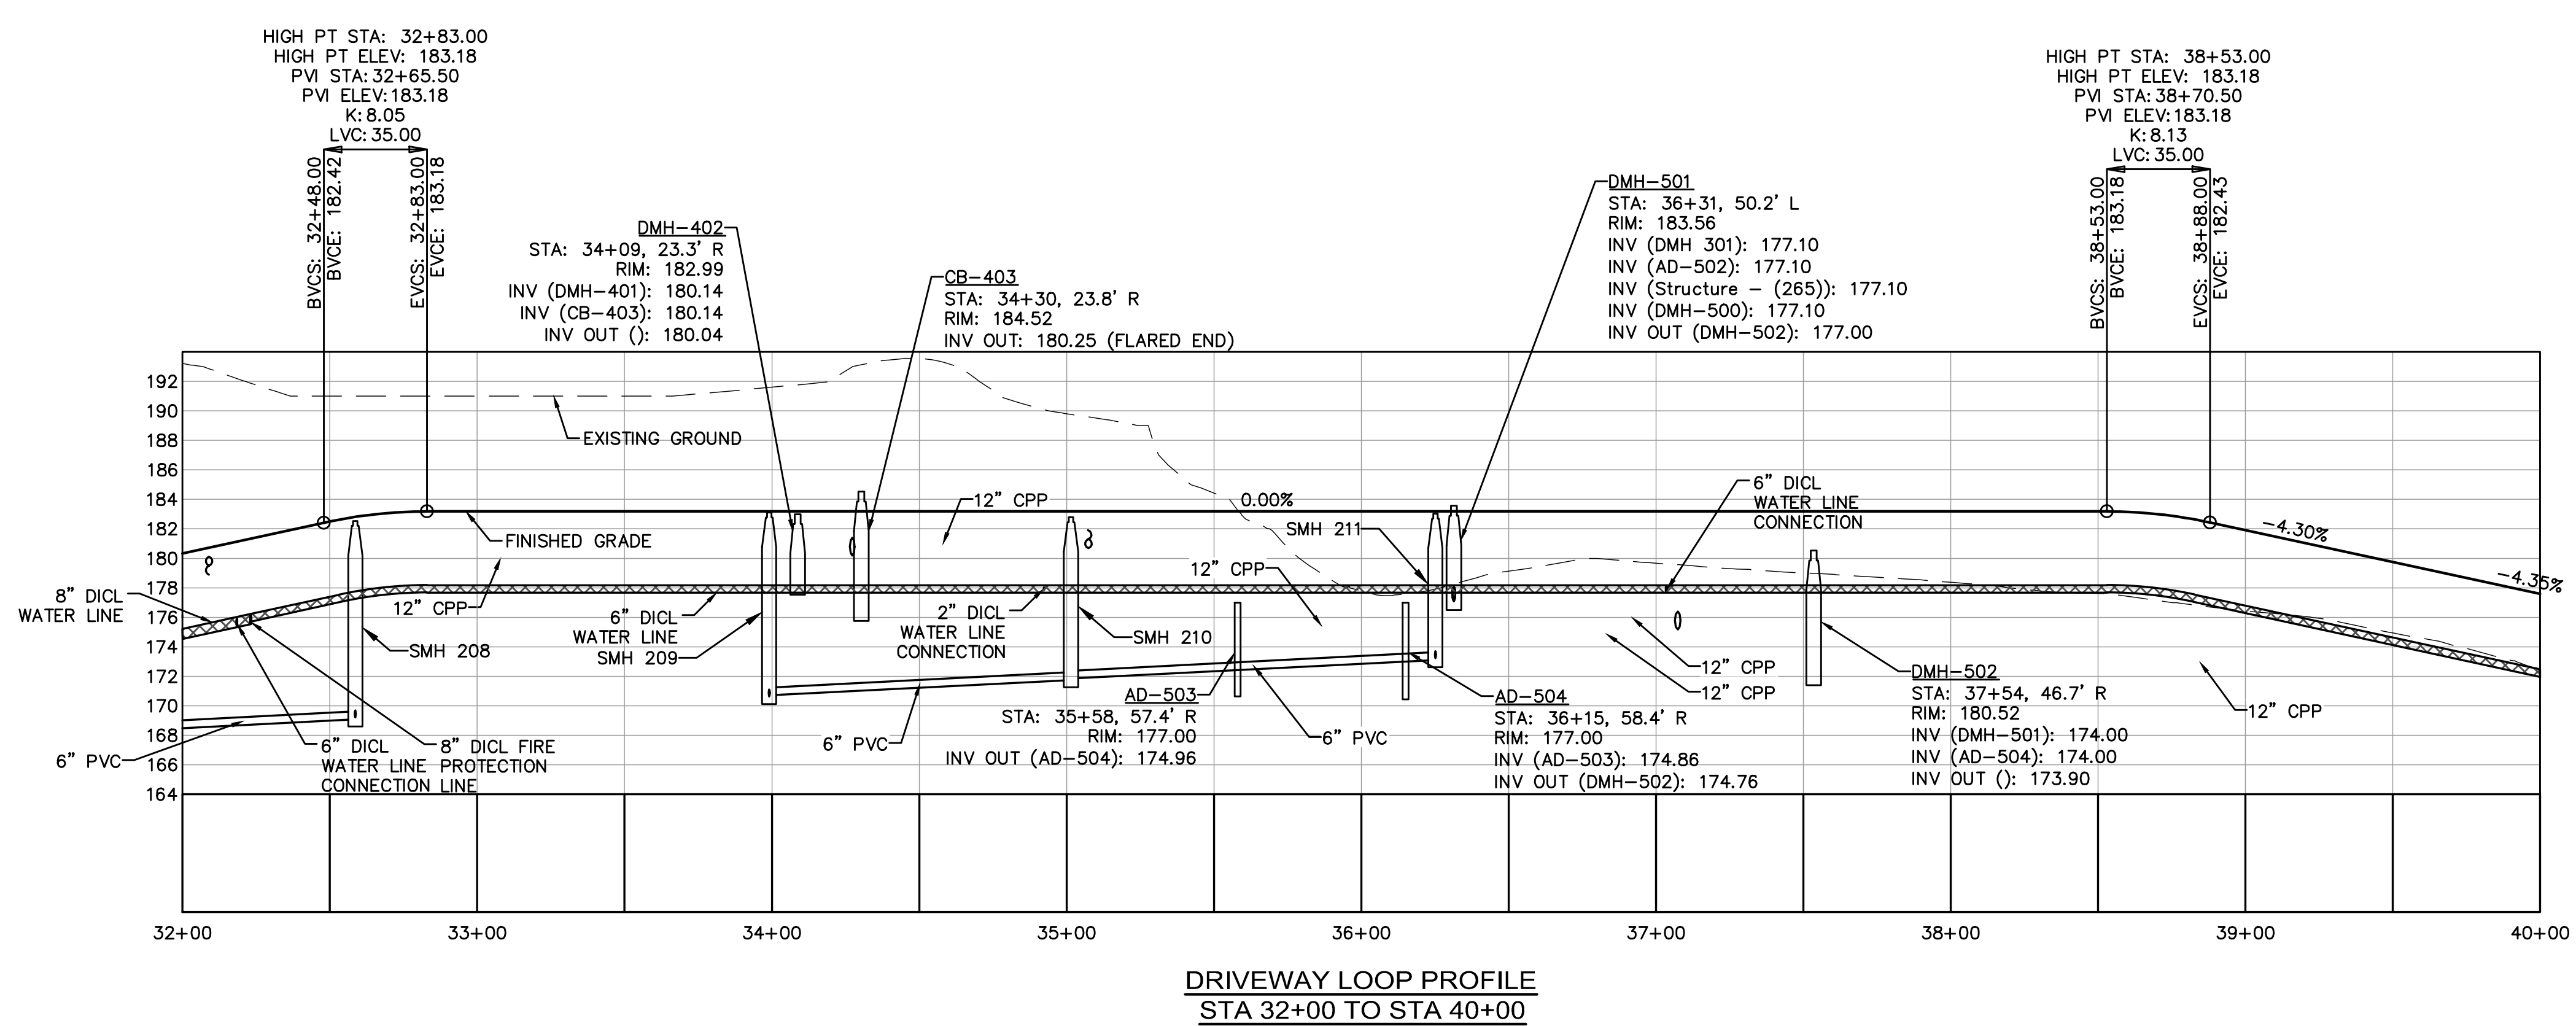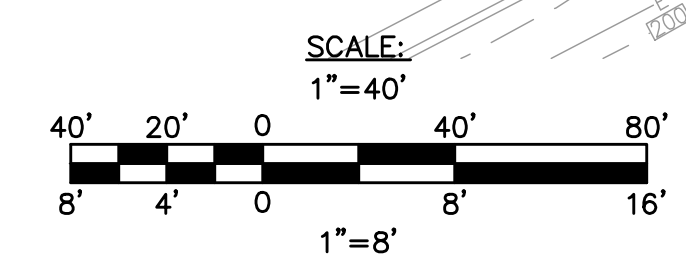

DRIVEWAY LOOP PROFILE  
STA 32+00 TO STA 40+00

NOTE:  
SEE SEWER PROFILES FOR RIM AND INVERT INFORMATION.

Architect:  
**omr architects inc**  
543 Massachusetts Ave, West Acton, MA 01720  
www.omr-architects.com t: 978.264.0160

Consulting Engineer:  
**Nitach Engineering**  
www.nitacheng.com  
180 Lincoln Street, Suite 200  
Boston, MA 02111-2020  
T: (617) 338-0083  
F: (617) 338-0172

- Civil Engineering
- Land Surveying
- Transportation Engineering
- Professional Consulting
- Planning
- GIS

Registration:  
**DESIGN DEVELOPMENT SUBMISSION**

Project Name and Address:  
**Concord-Carlisle Regional High School**  
500 Walden Street, Concord, MA 01742

Issue Submissions:


No.:	Date:	Description:

Title:  
**DRIVEWAY LOOP PROFILE  
STA 32+00 TO STA 40+00**


Date: August 15, 2012 Scale: Drawn: Checked:

Project No.: 1102.00  
Drawing No.: **C-404**  
© omr architects inc




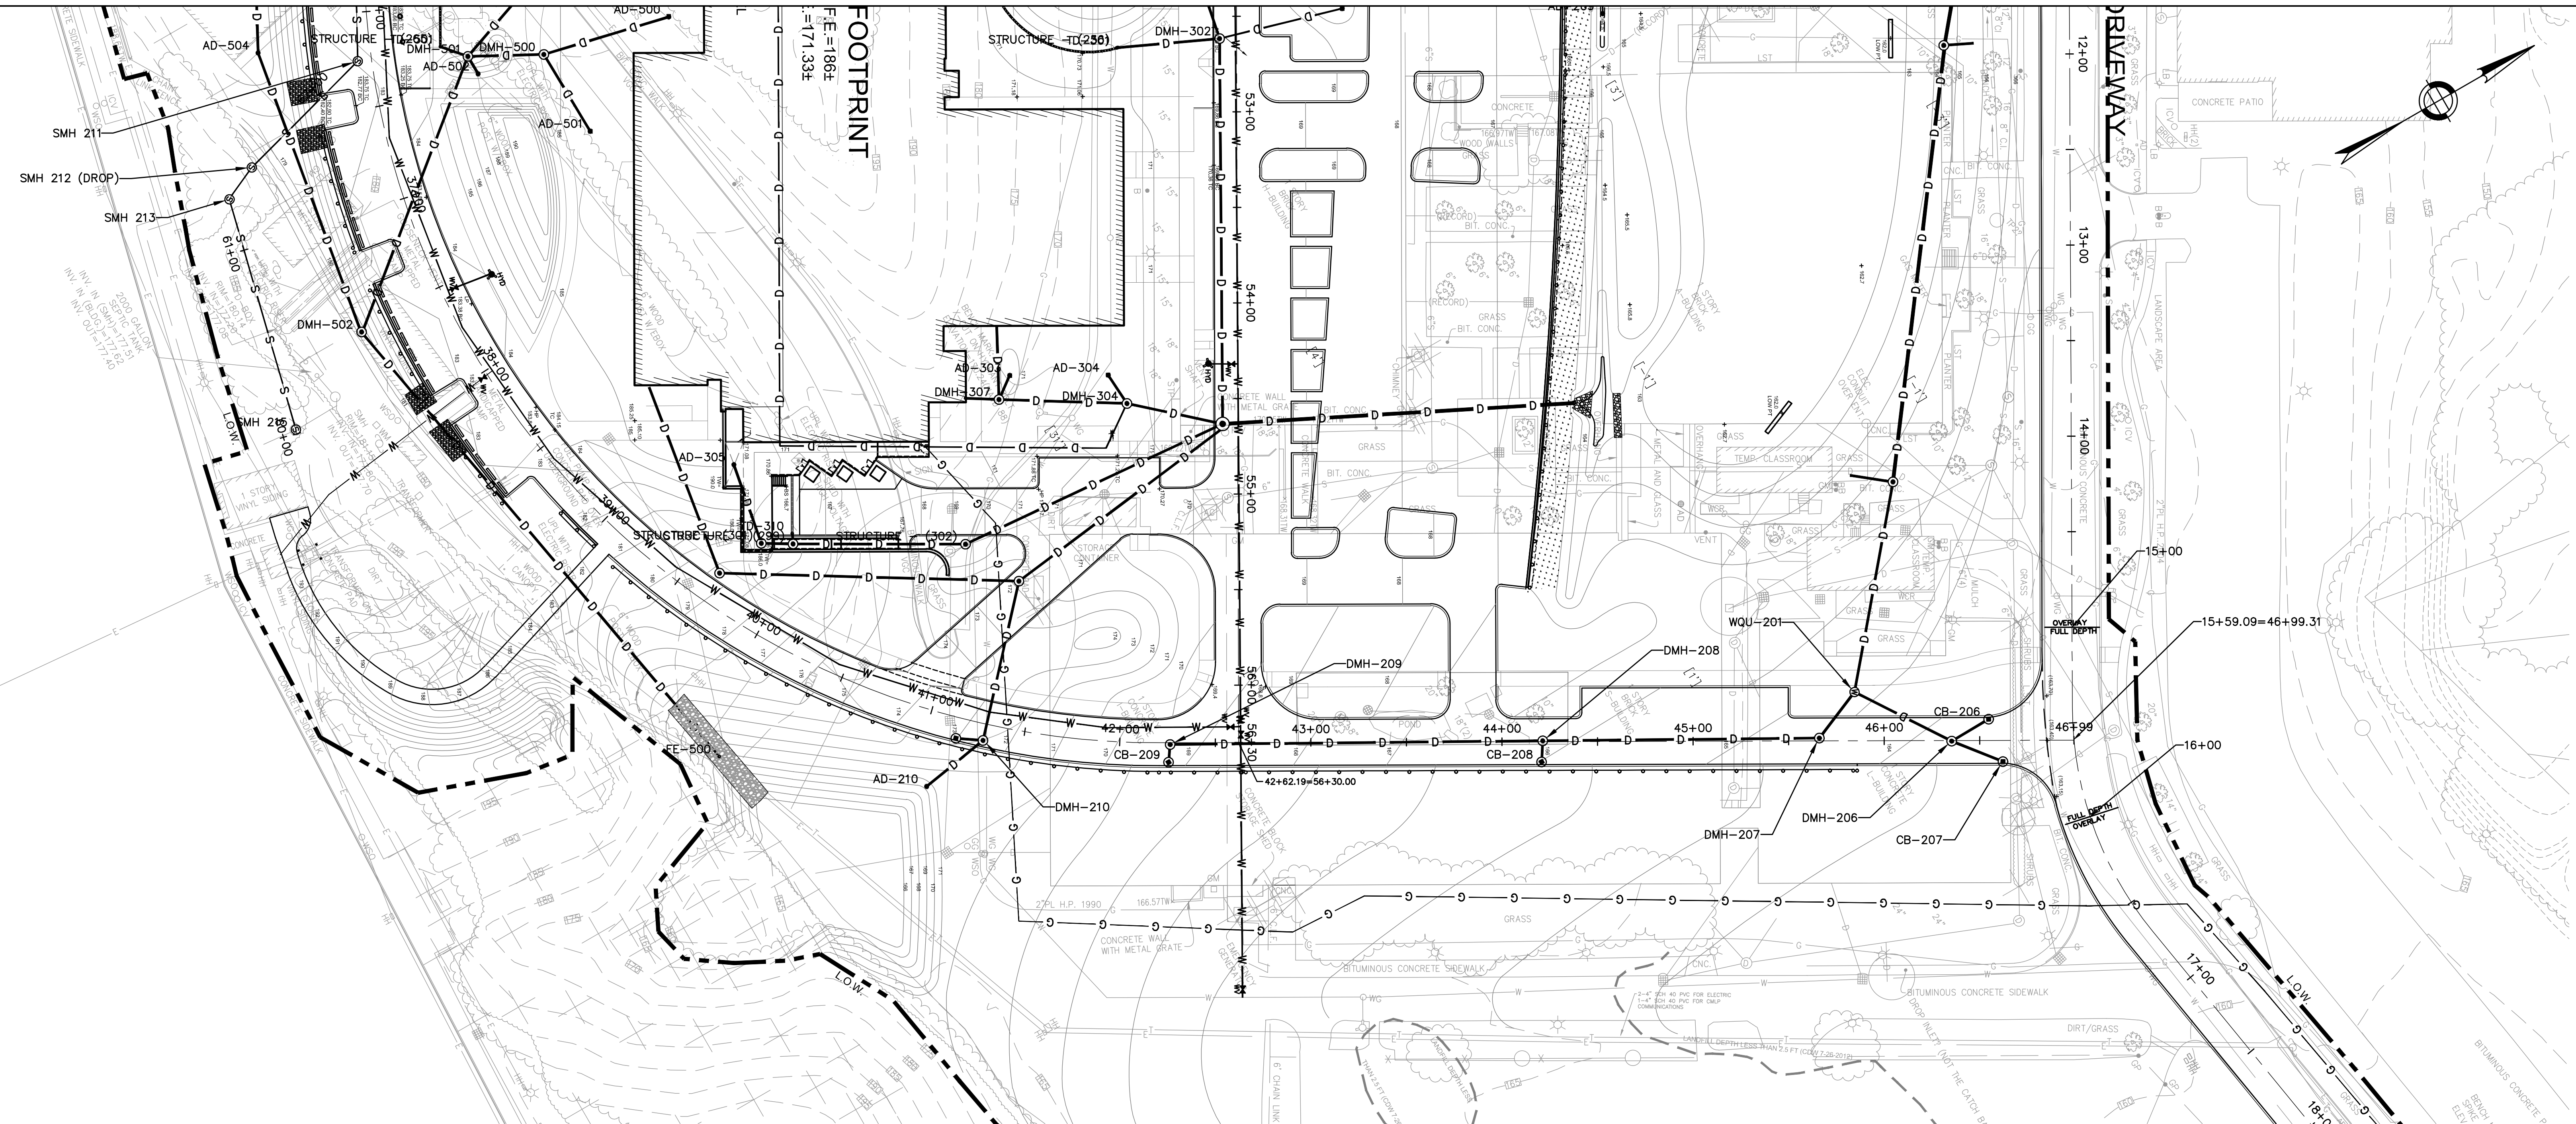

PLAN VIEW

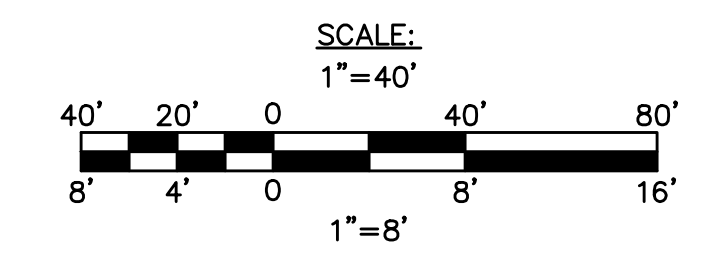

NOTE:  
SEE SEWER PROFILES FOR RIM AND INVERT INFORMATION.

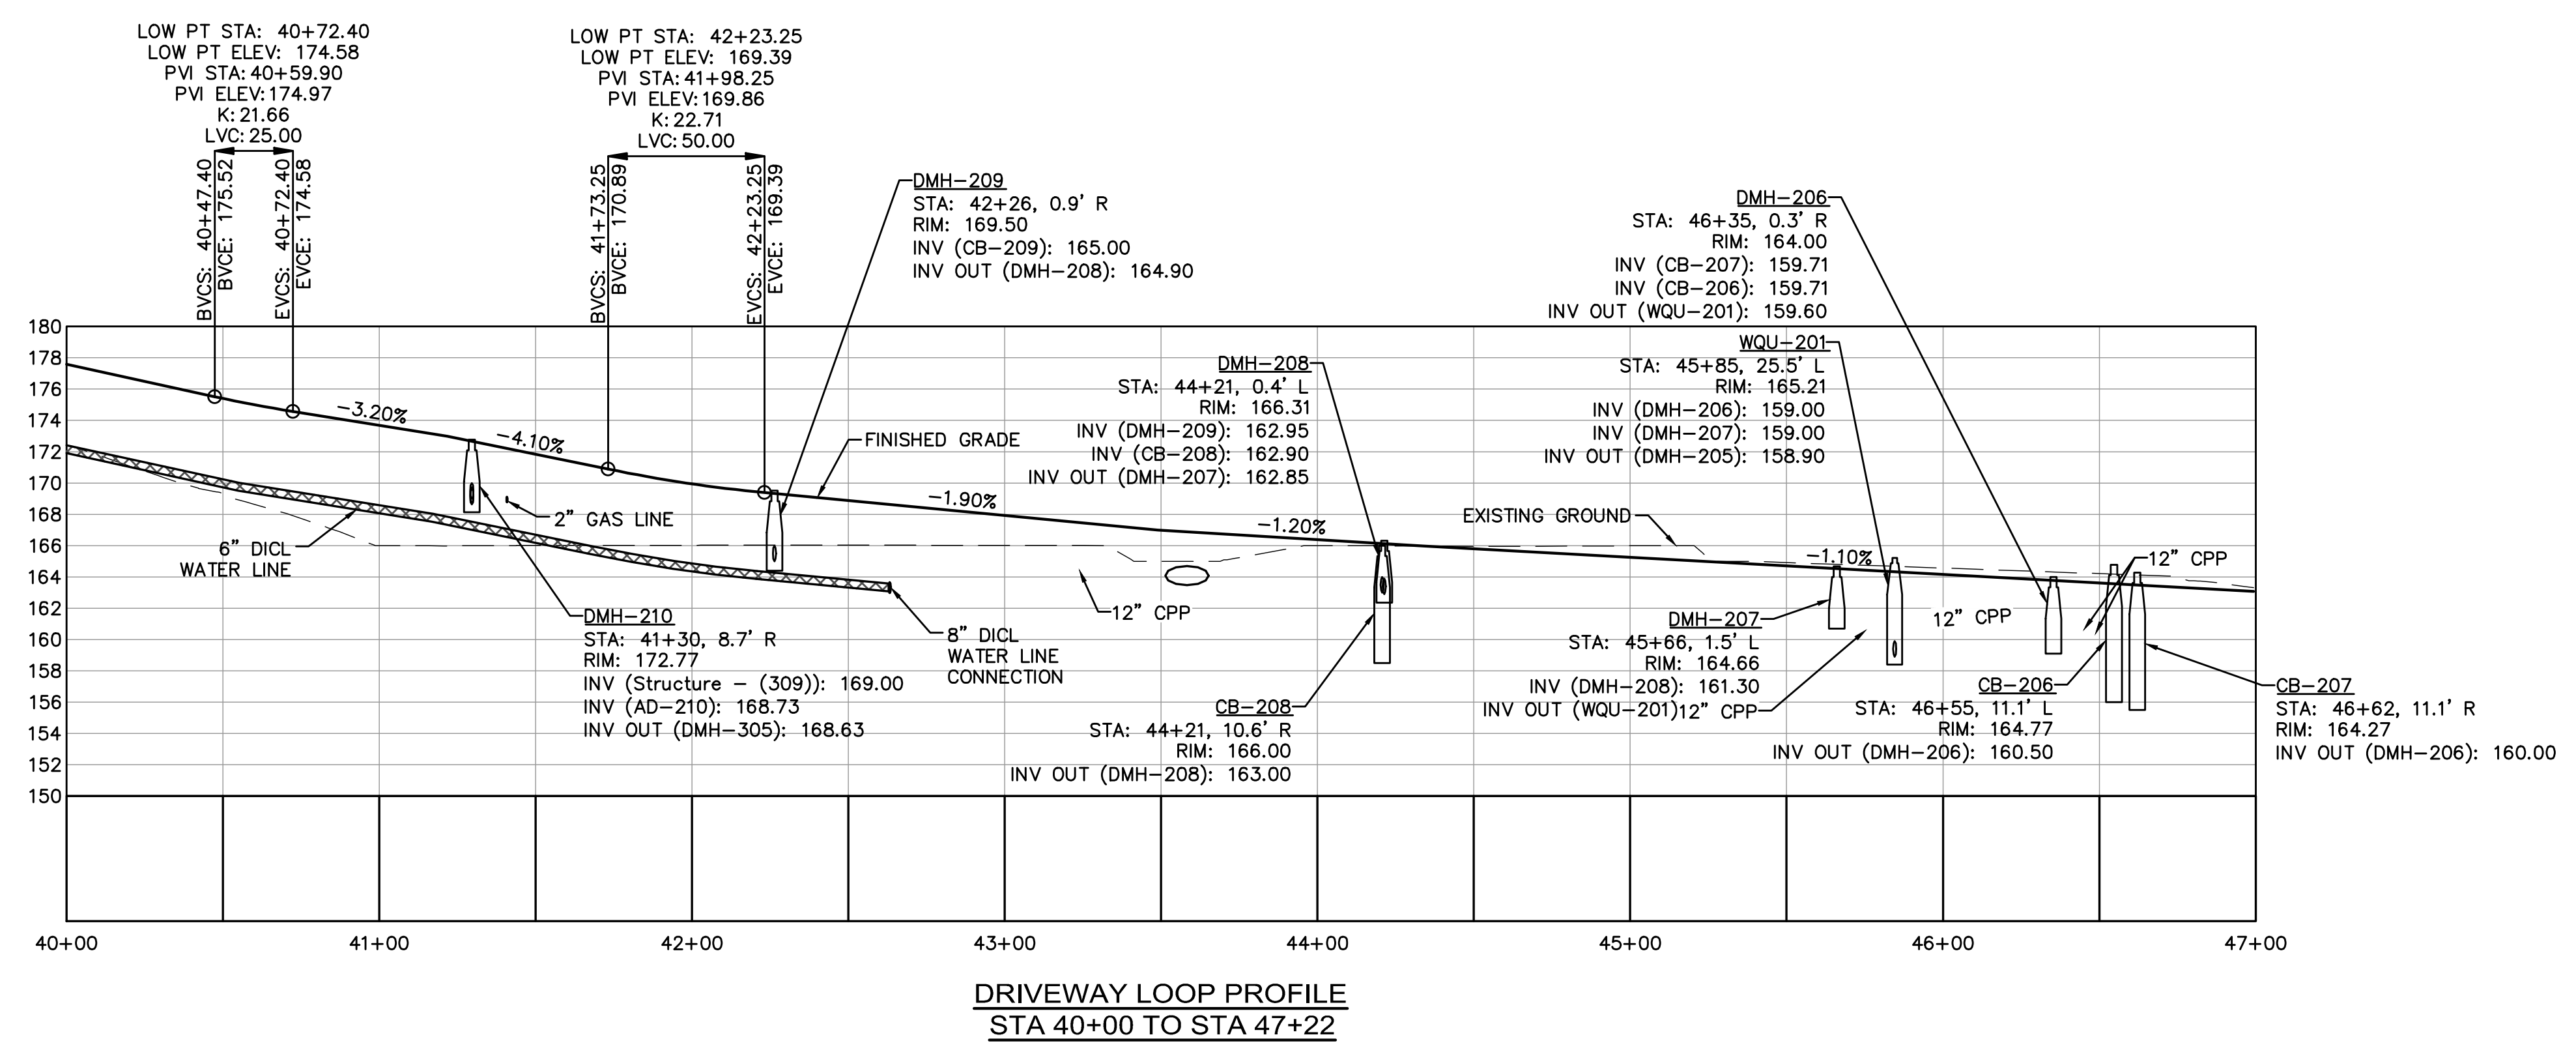

DRIVEWAY LOOP PROFILE  
STA 40+00 TO STA 47+22

Architect:

543 Massachusetts Ave, West Acton, MA 01720  
www.omr-architects.com t: 978.264.0160

Consulting Engineer:

188 Lincoln Street, Suite 200  
Boston, MA 02111-2403  
T: (617) 338-0083  
F: (617) 338-0172

- Civil Engineering
- Land Surveying
- Transportation Engineering
- Professional Consulting
- Planning
- GIS

Registration:

DESIGN DEVELOPMENT SUBMISSION

Project Name and Address:

### Concord-Carlisle Regional High School

500 Walden Street, Concord, MA 01742

Issue Submissions:

No.	Date	Description


Title:

### DRIVEWAY LOOP PROFILE STA 40+00 TO STA 47+22



Date: August 15, 2012 Scale: Drawn: Checked:

Project No.: 1102.00  
Drawing No.: C-405  
© omr architects inc



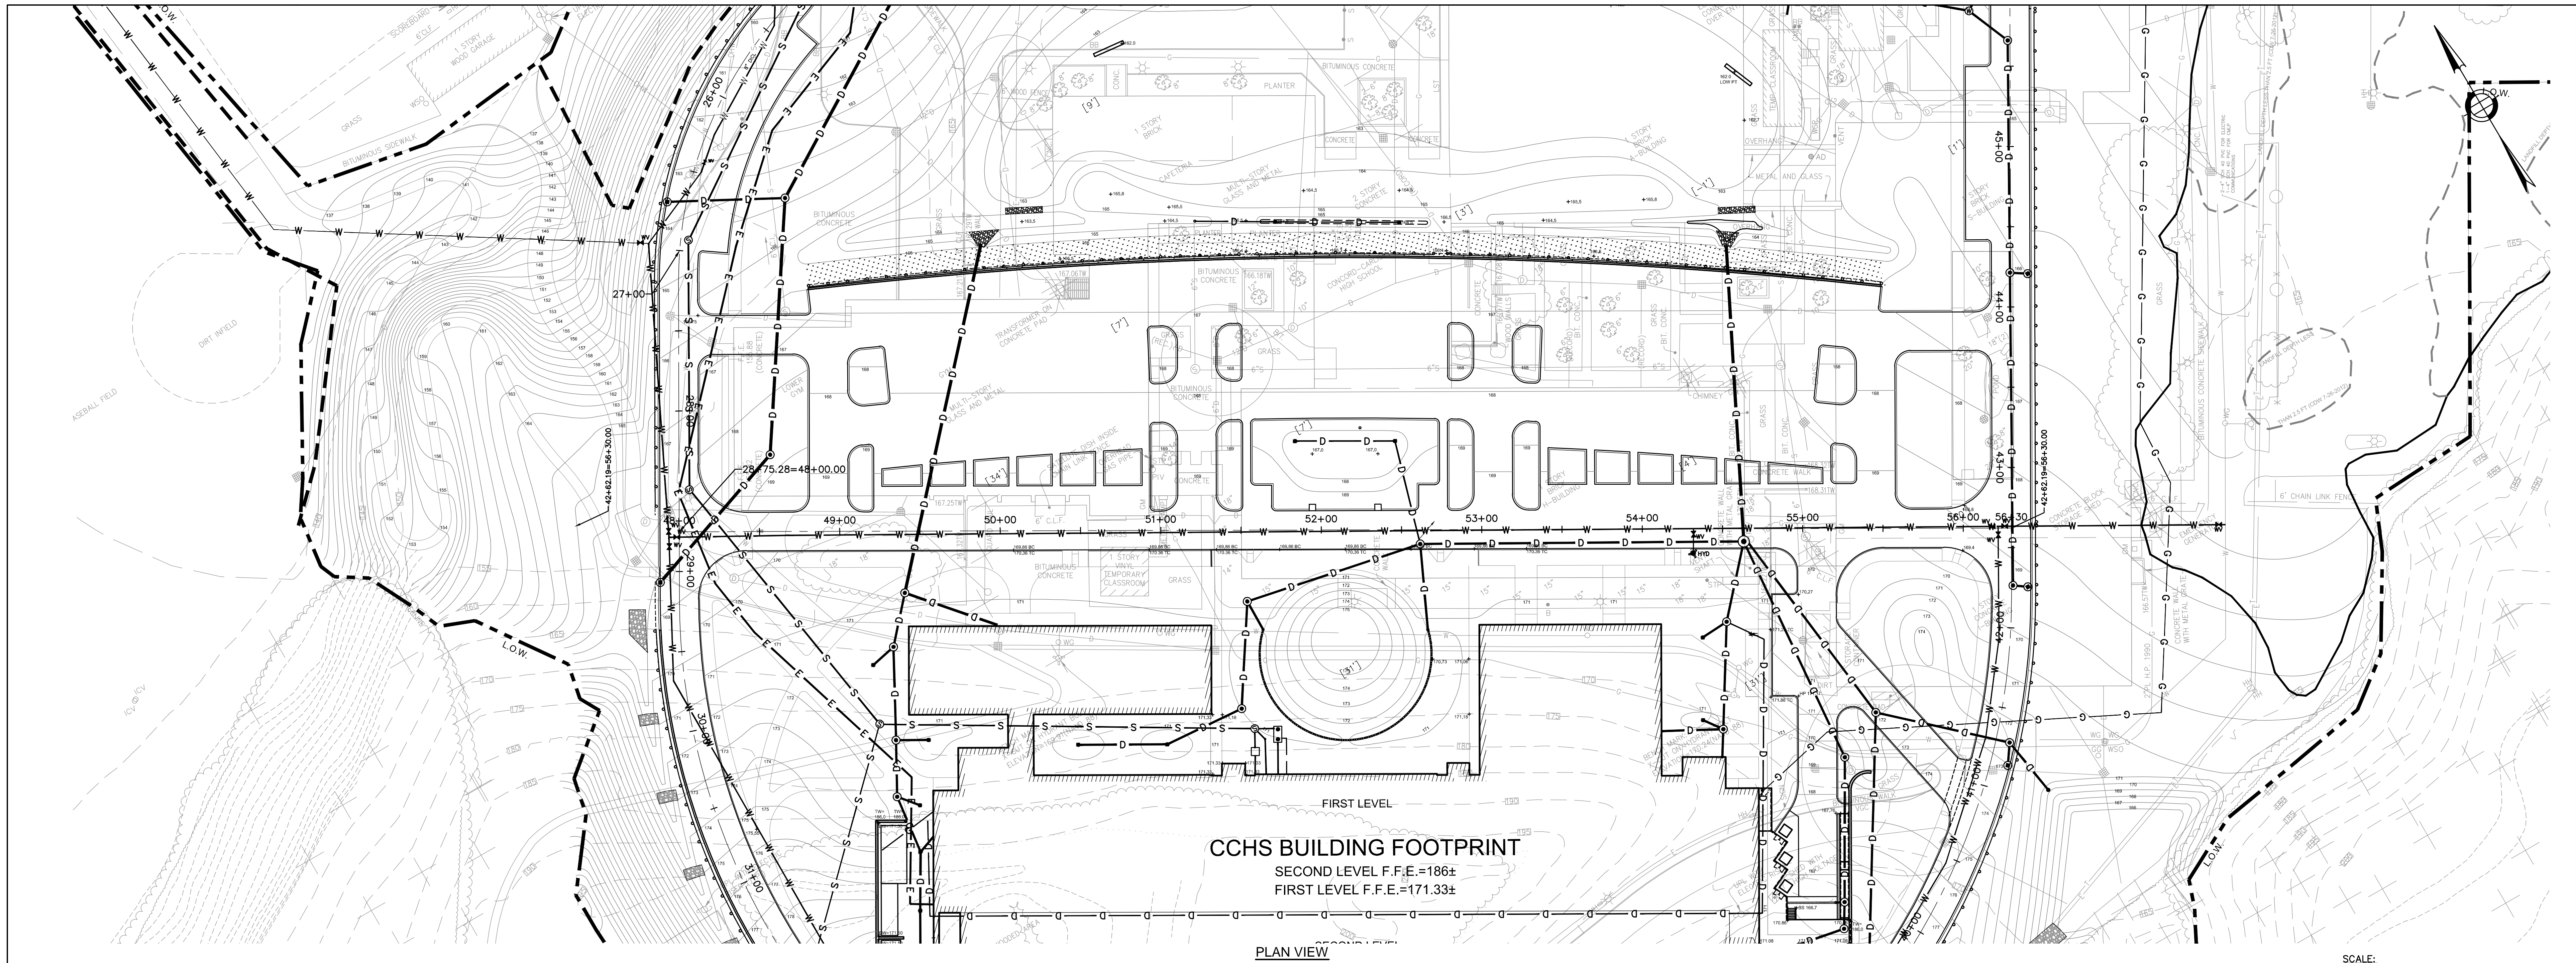

**CCHS BUILDING FOOTPRINT**  
 SECOND LEVEL F.F.E.=186±  
 FIRST LEVEL F.F.E.=171.33±  
 PLAN VIEW

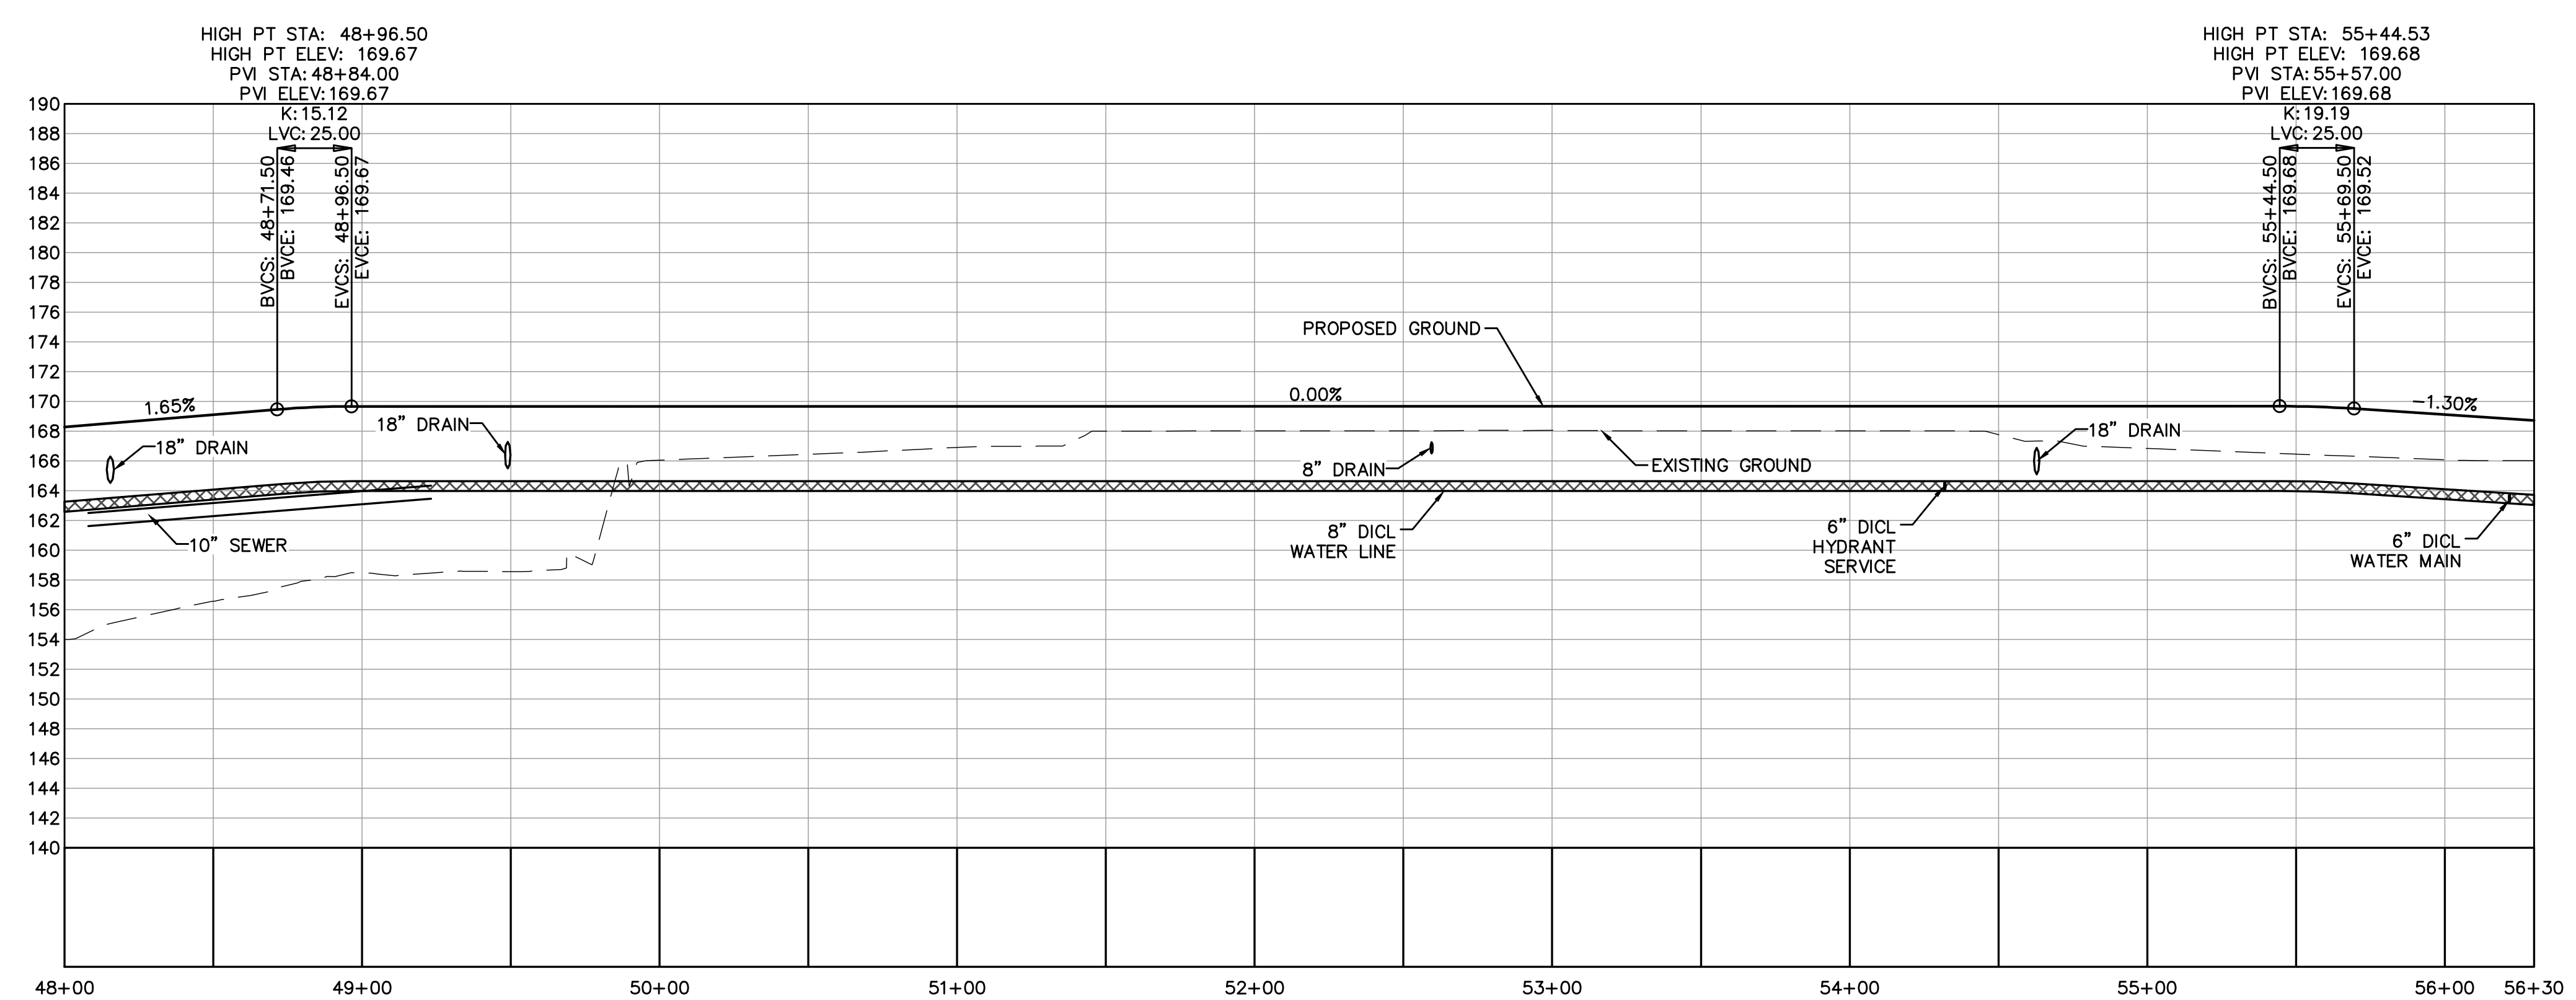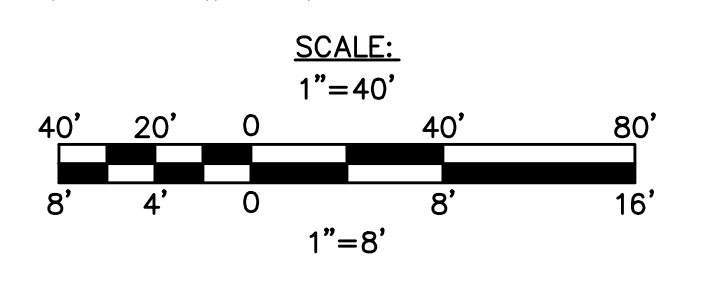

**CENTER DRIVEWAY PROFILE**  
 STA 48+00 TO STA 56+30

Architect:  
**omr architects inc**  
 543 Massachusetts Ave, West Acton, MA 01720  
 www.omr-architects.com t: 978.264.0160

Consulting Engineer:  
**Nitach Engineering**  
 180 Lincoln Street, Suite 200  
 Boston, MA 02111-2029  
 T: (617) 338-0083  
 F: (617) 338-0172

- Civil Engineering
- Land Surveying
- Transportation Engineering
- Professional Consulting
- Planning
- GIS

Registration:  
**DESIGN DEVELOPMENT SUBMISSION**

Project Name and Address:  
**Concord-Carlisle Regional High School**  
 500 Walden Street, Concord, MA 01742

Issue Submissions:


No.:	Date:	Description:

Title:  
**CENTER DRIVEWAY PROFILE**  
 STA 48+00 TO STA 56+30



Date: August 15, 2012 Scale: Drawn: Checked:

Project No.: 1102.00  
 Drawing No.: **C-406**  
 © omr architects inc



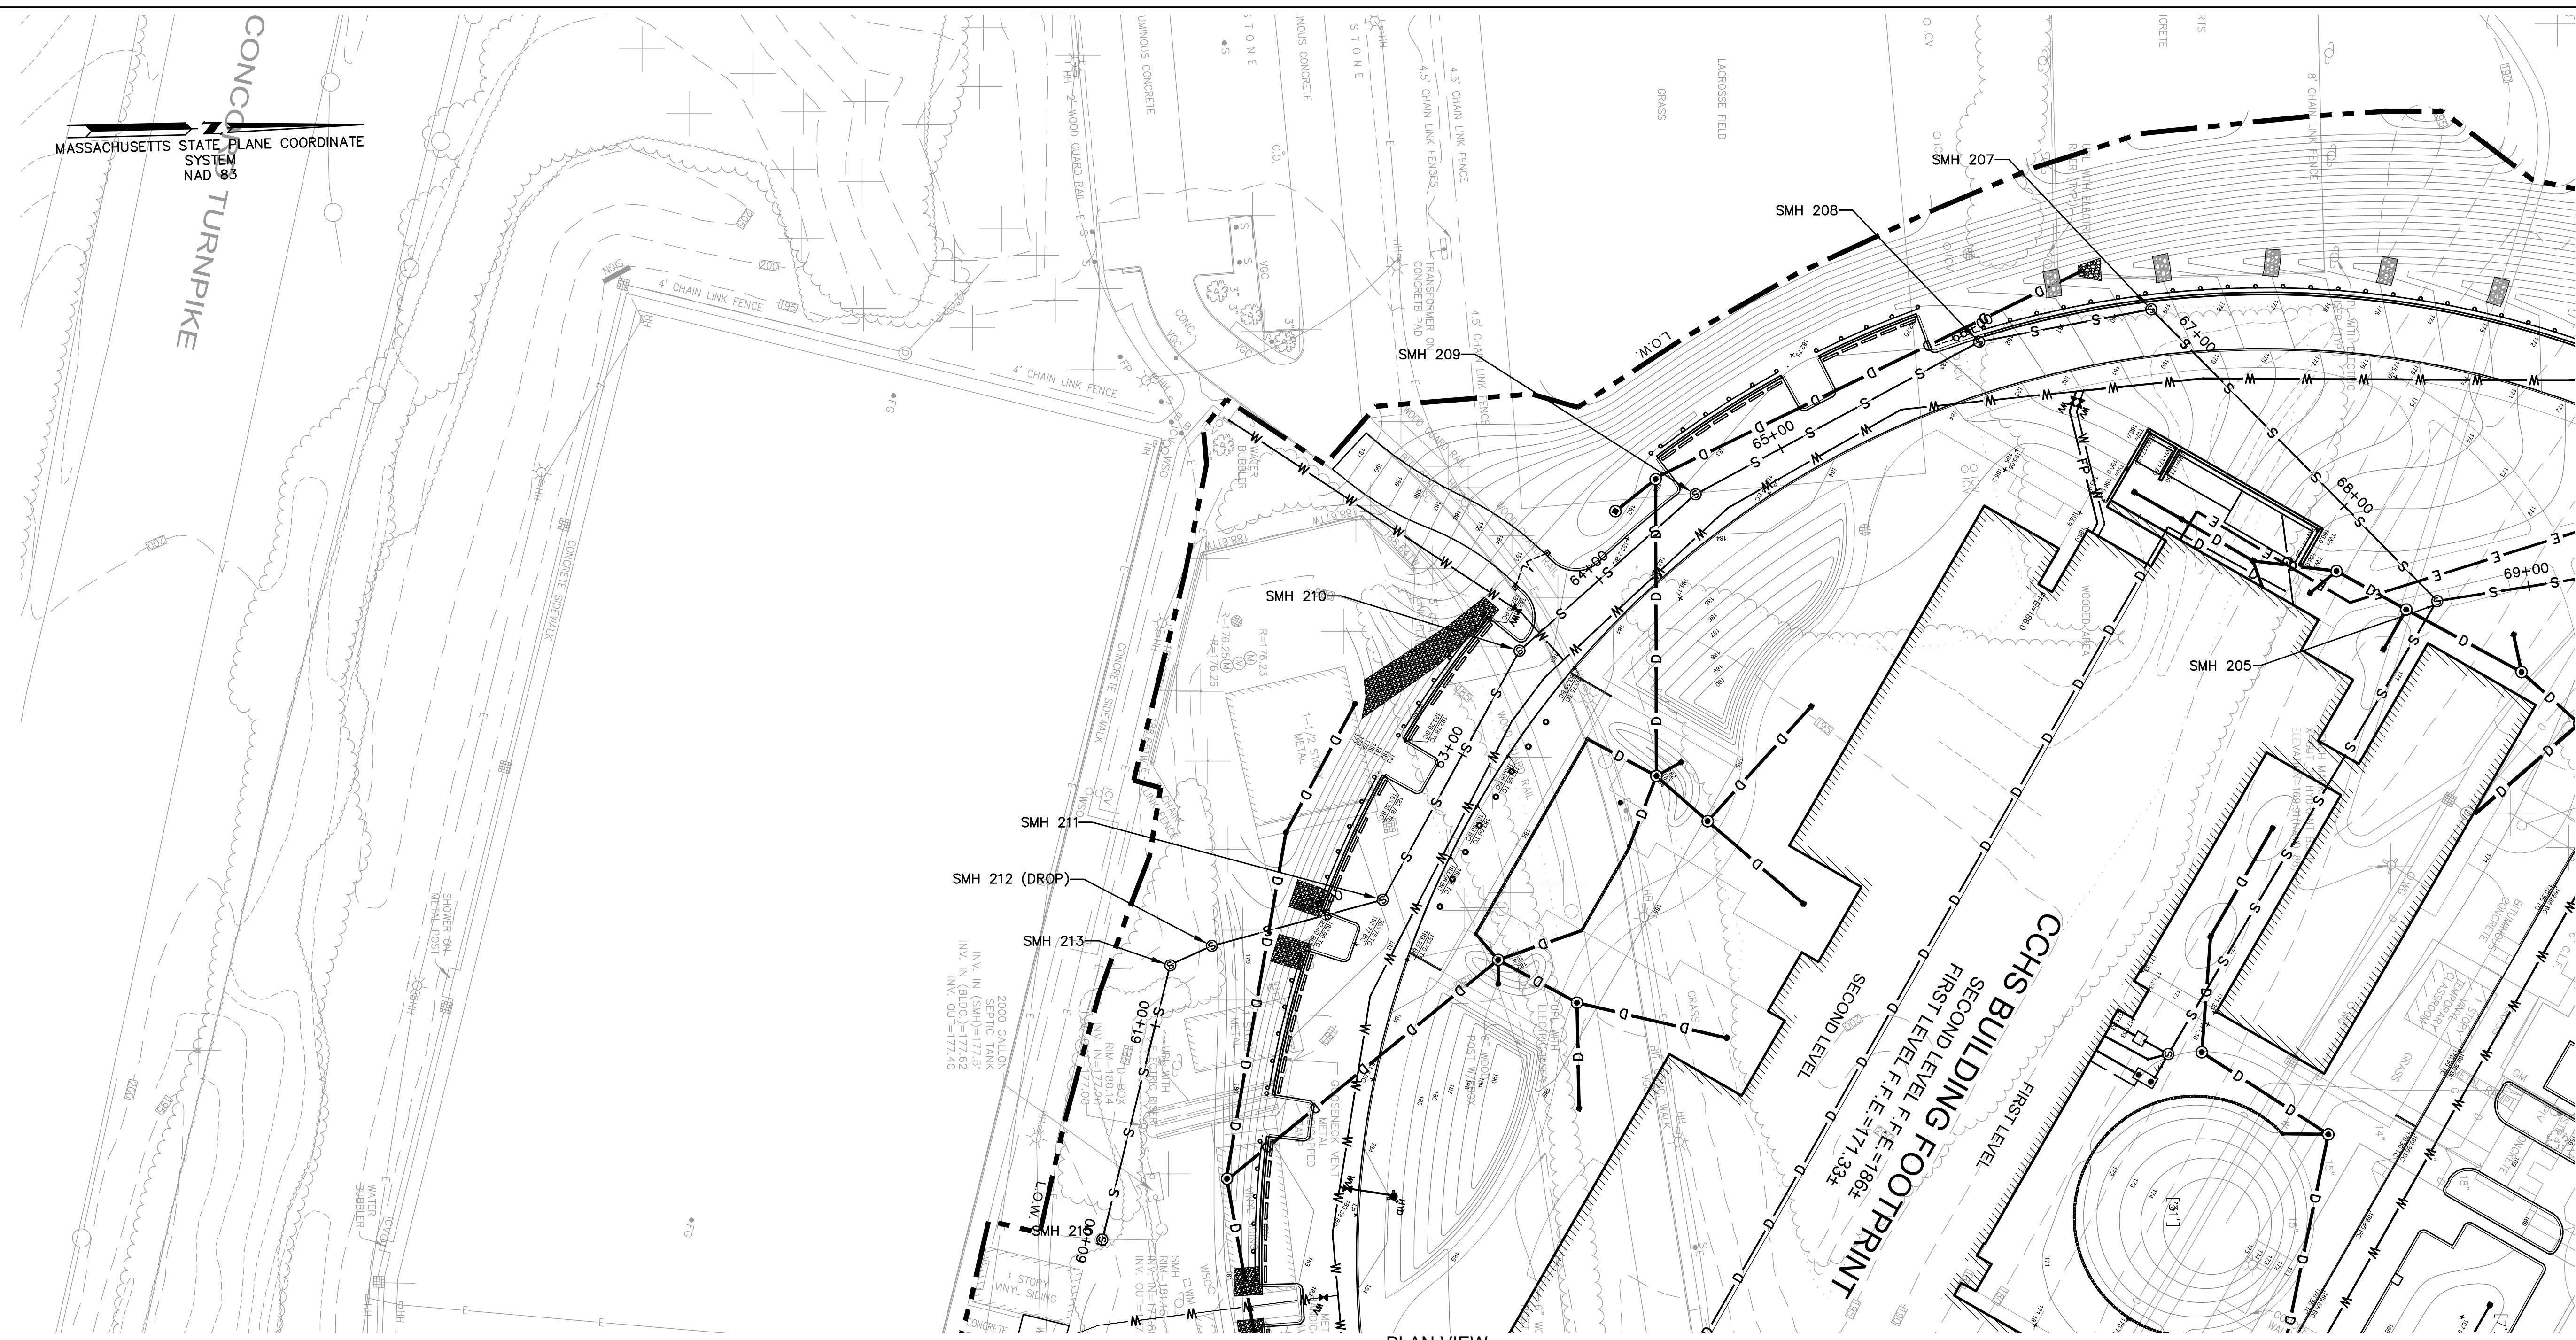

PLAN VIEW

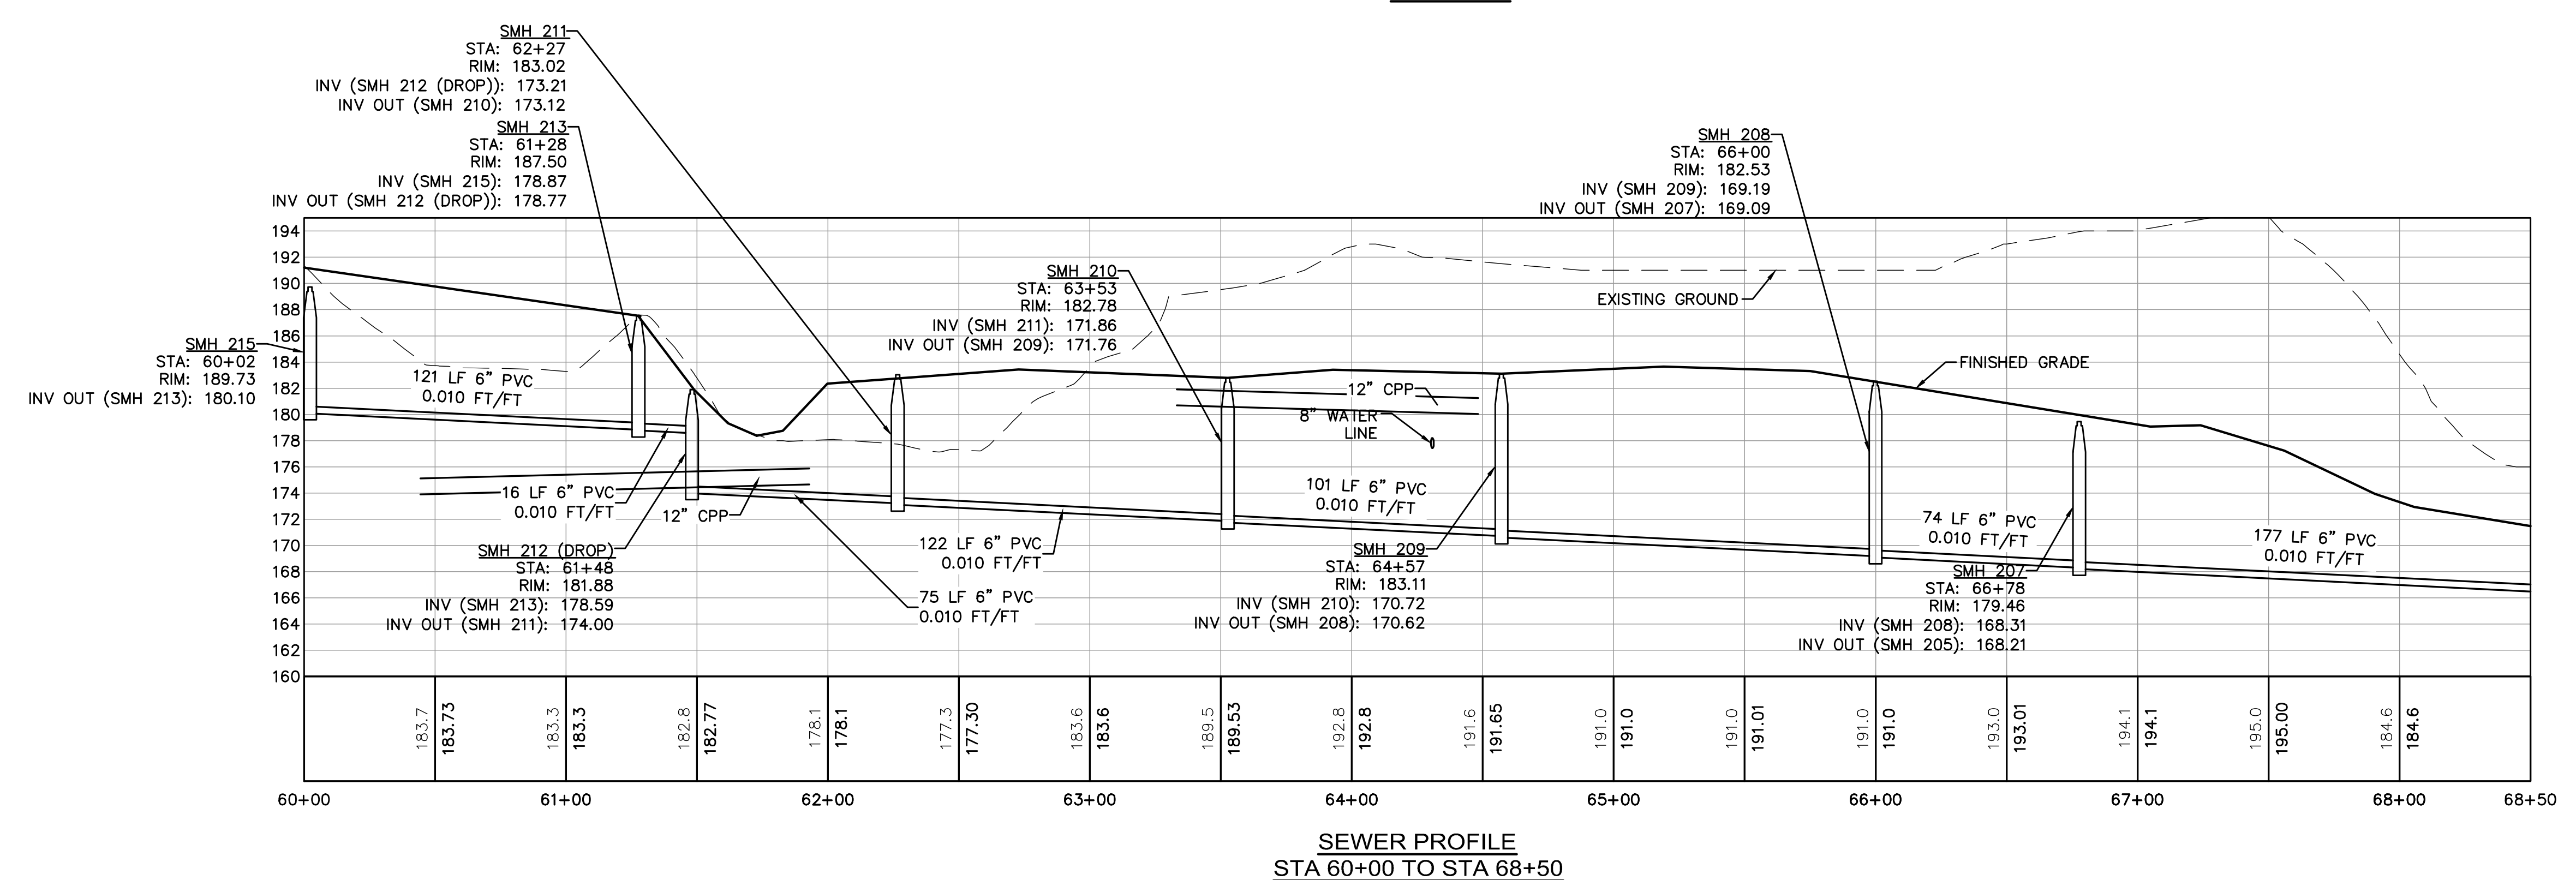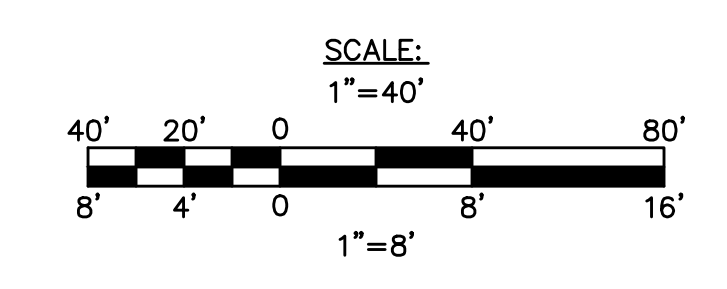

SEWER PROFILE  
STA 60+00 TO STA 68+50

Architect:

**omr architects inc**

543 Massachusetts Ave, West Acton, MA 01720  
www.omr-architects.com t: 978.264.0160

Consulting Engineer:

**Nitach Engineering**

180 Lincoln Street, Suite 200  
Weston, MA 02157-2009  
T: (617) 338-0083  
F: (617) 338-0172

- Civil Engineering
- Land Surveying
- Transportation Engineering
- Environmental Consulting
- Planning
- GIS

Registration:

**DESIGN DEVELOPMENT SUBMISSION**

Project Name and Address:

**Concord-Carlisle Regional High School**  
500 Walden Street, Concord, MA 01742

Issue Submissions:

No.:	Date:	Description:

Title:

**SANITARY SEWER PROFILE  
STA 60+00 TO STA 68+50**

Date: August 15, 2012

Scale:


Drawn: Checked:

Project No.: 1102.00



Drawing No.: **C-407**

© omr architects inc



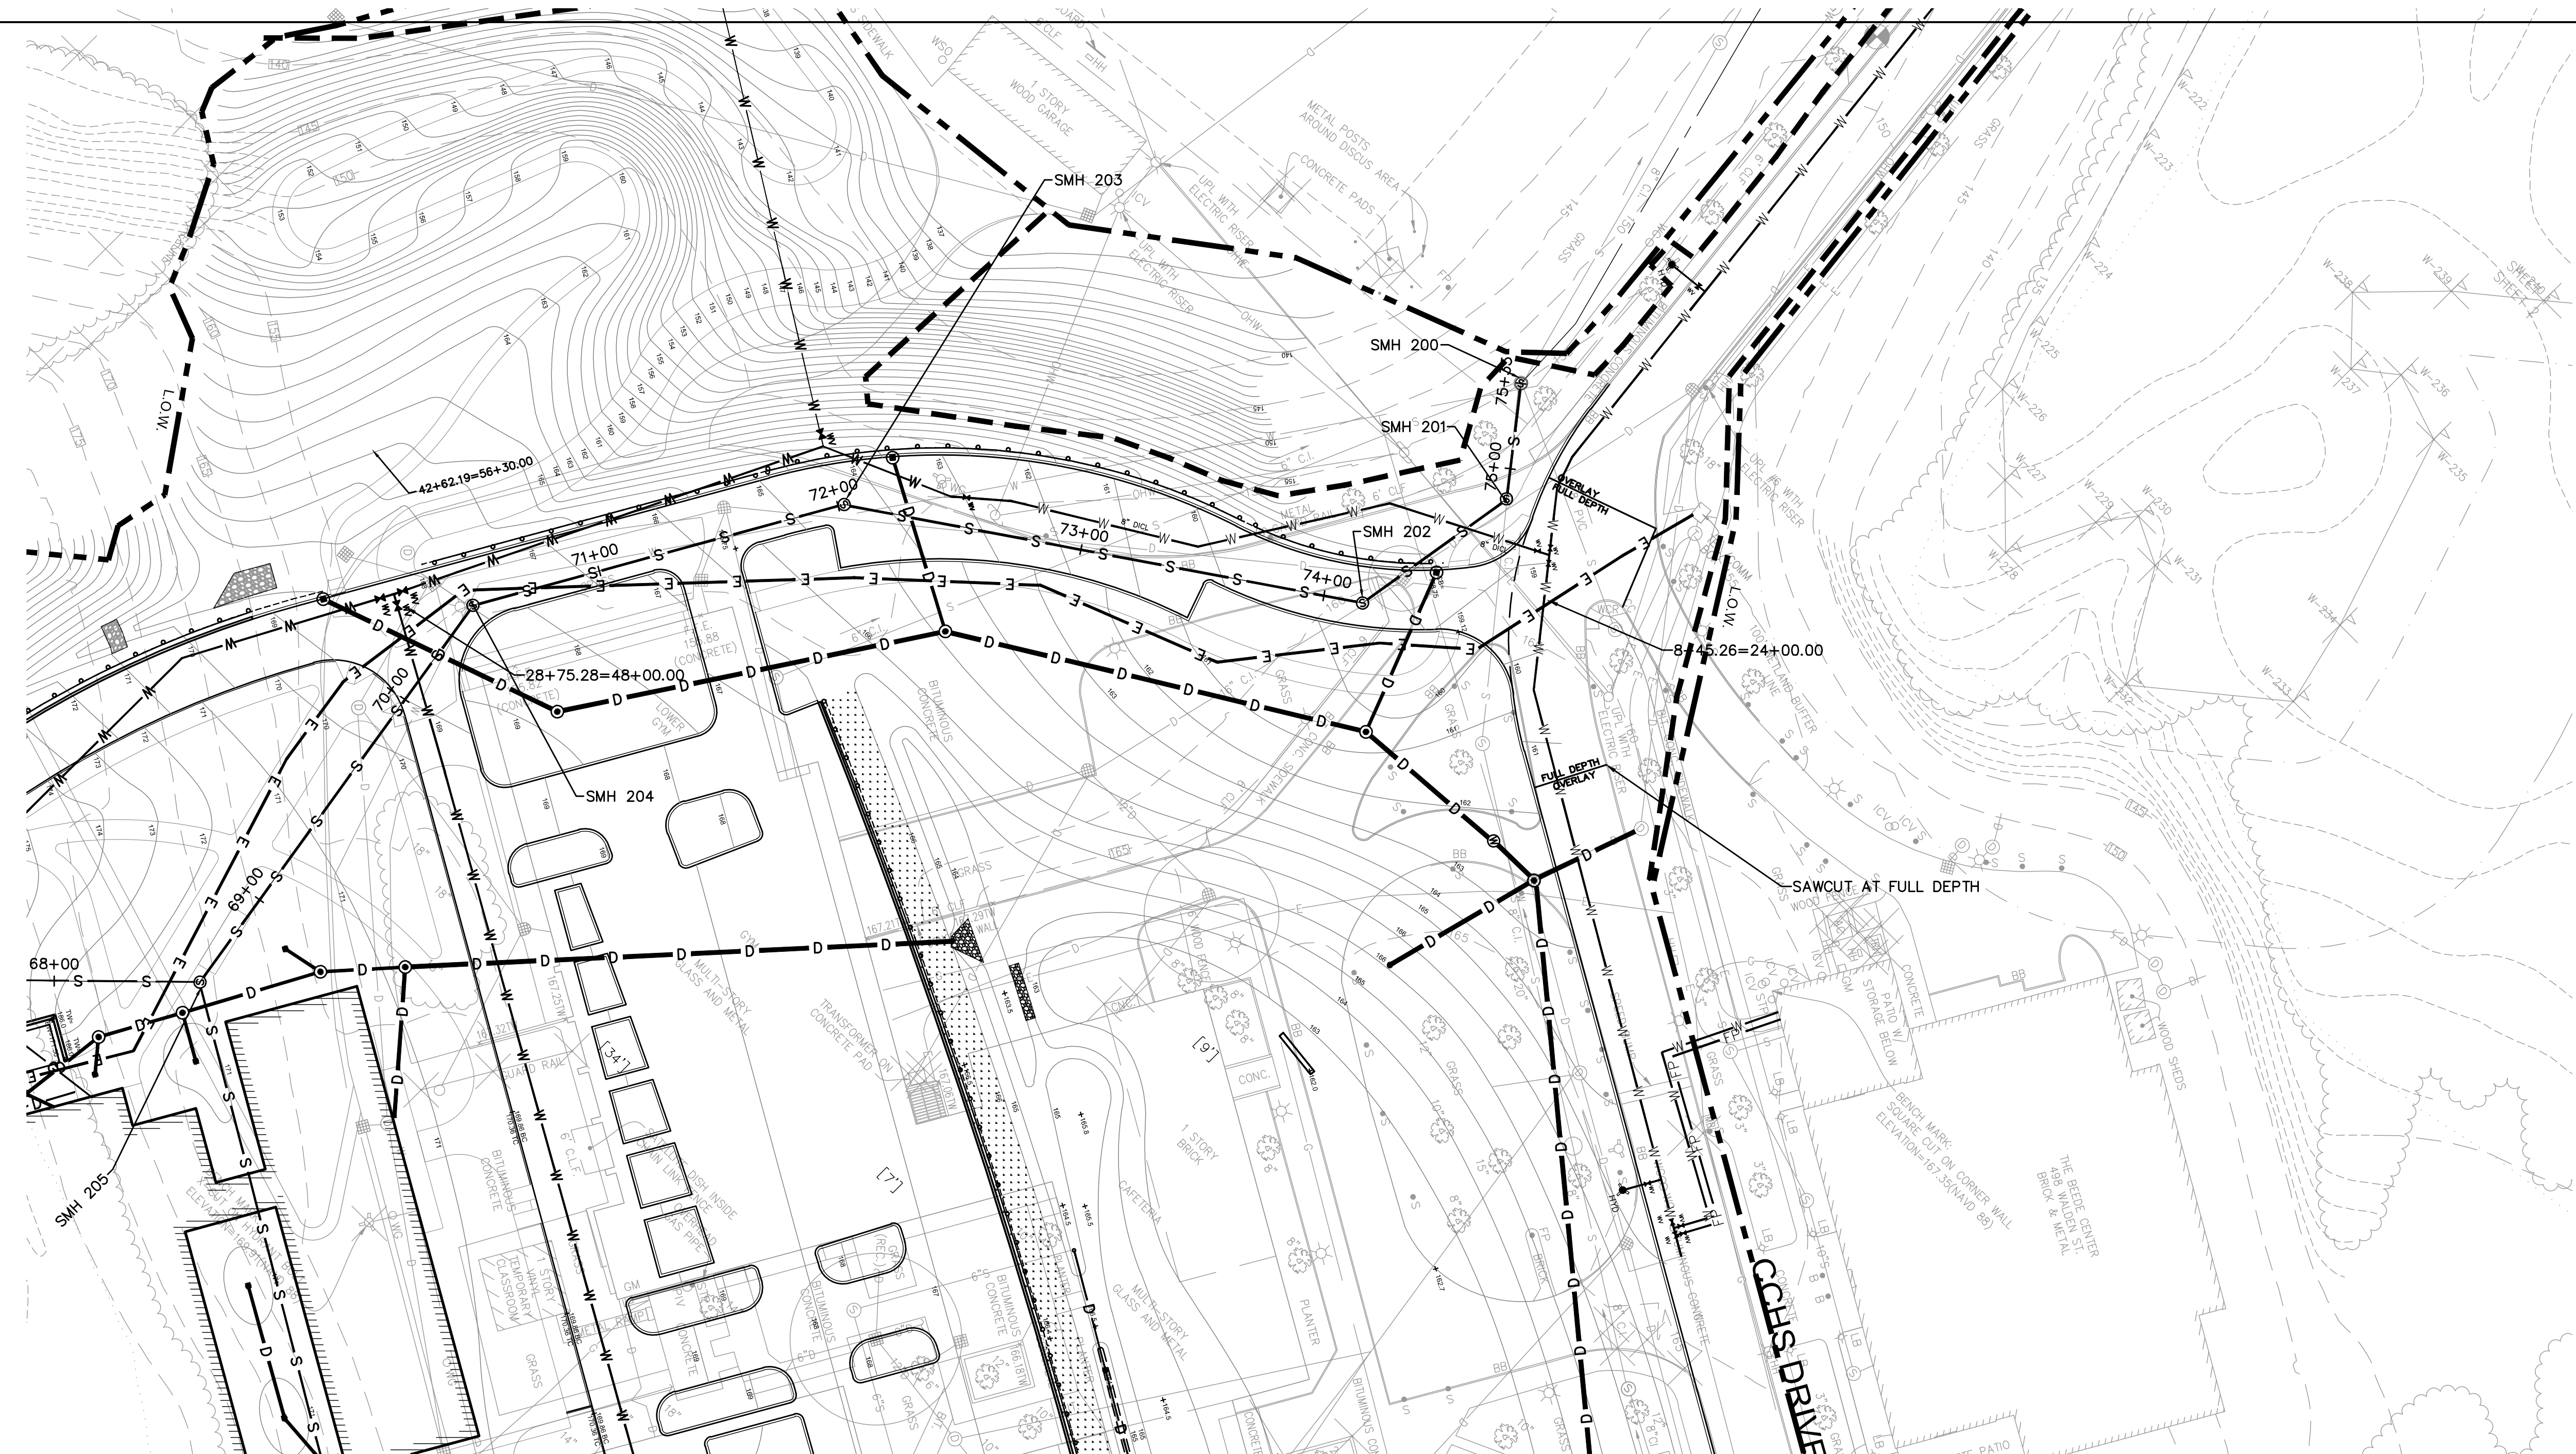

MASSACHUSETTS  
STATE PLANE COORDINATE  
SYSTEM  
MAG 83

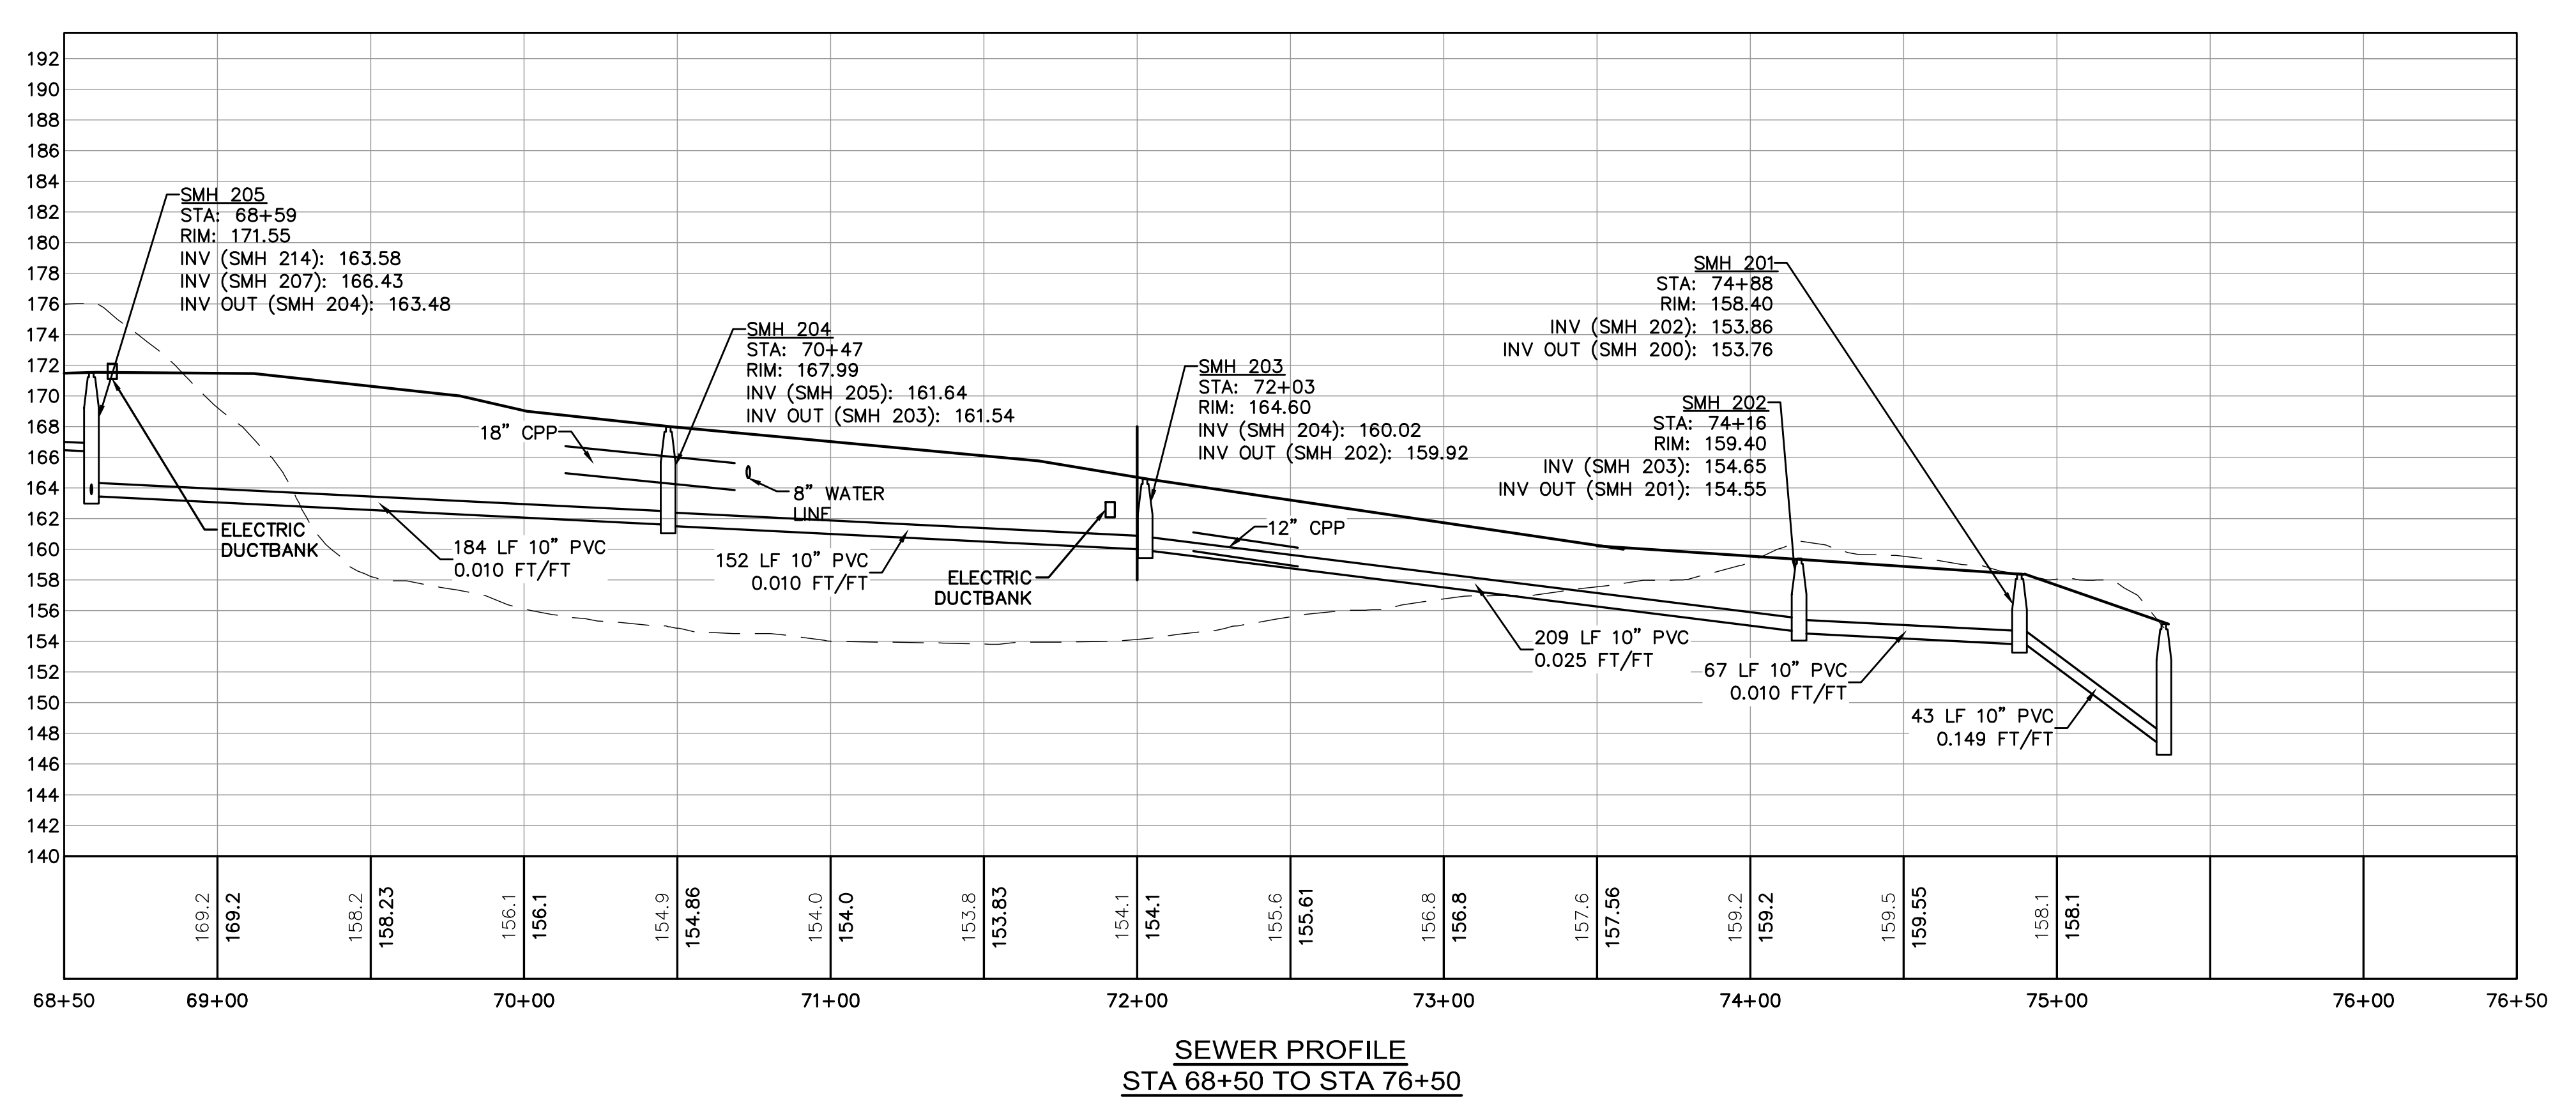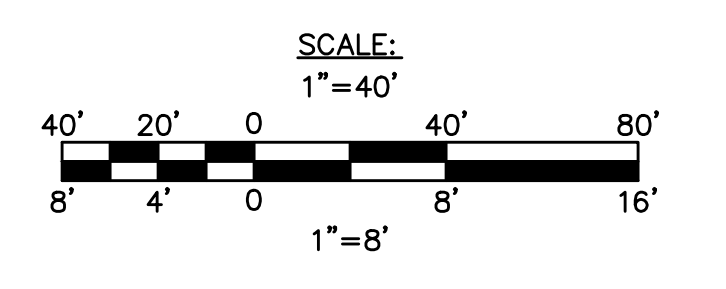

Architect: <b>omr architects inc</b> 543 Massachusetts Ave, West Acton, MA 01720 www.omr-architects.com t: 978.264.0160	Consulting Engineer:  www.nitecheng.com 180 Lincoln Street, Suite 200 Boston, MA 02111-2602 T: (617) 338-0083 F: (617) 338-6172	Registration: <b>DESIGN DEVELOPMENT SUBMISSION</b>	Project Name and Address: <b>Concord-Carlisle Regional High School</b> 500 Walden Street, Concord, MA 01742	Issue Submissions: No.: Date: Description:	Title: <b>SEWER PROFILE STA 68+50 TO STA 76+00</b>	Project No.: <b>1102.00</b> Drawing No.: <b>C-408</b>