

Summary





Existing Building

Renovation/Minor Additions

Minor Renovation/ Major Additions

New Building 3 Phases

New Building 1 or 2 Phases

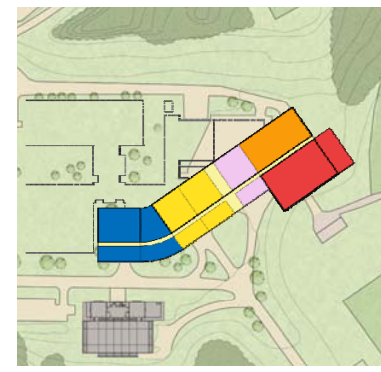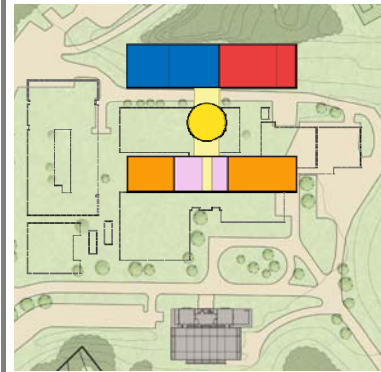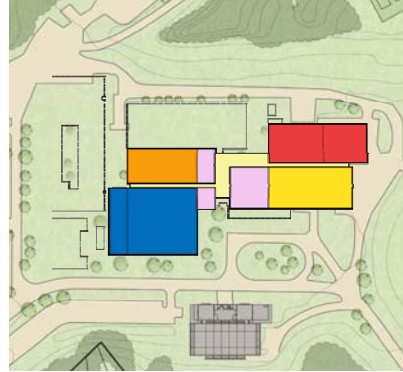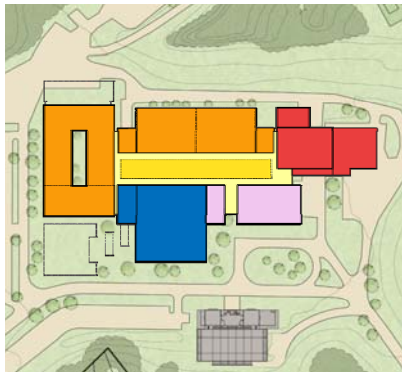






Option 1 – No Build
(repairs)

Option 3 – Full
Renovation w/ Additions
(Infill Courtyards, Remove 'L' & 'I')

Option 5 – Minor
Renovation /Major
Additions
(Keeps 'A' and Gyms)

Option 7 – Phased New
Building 3 Steps

Option 9 – Phased New
Building 2 Steps

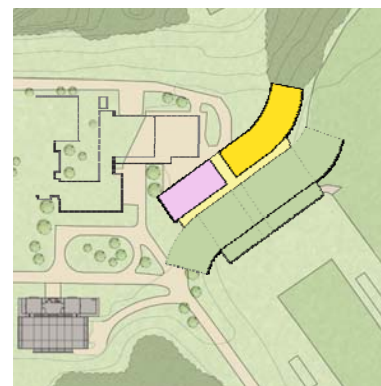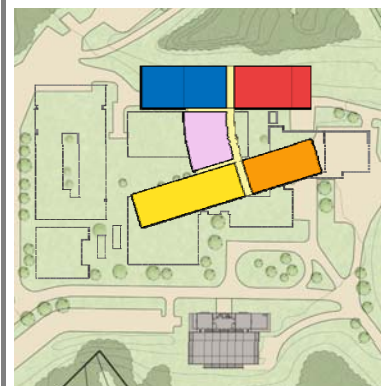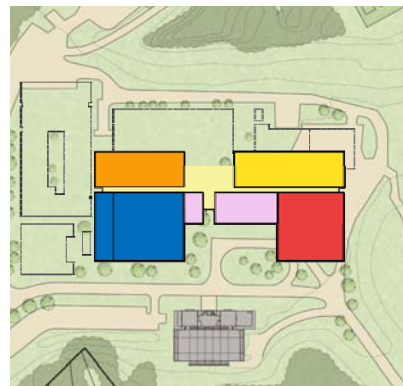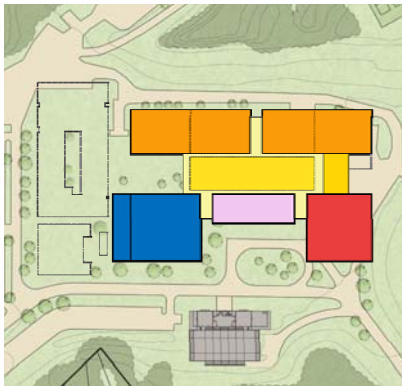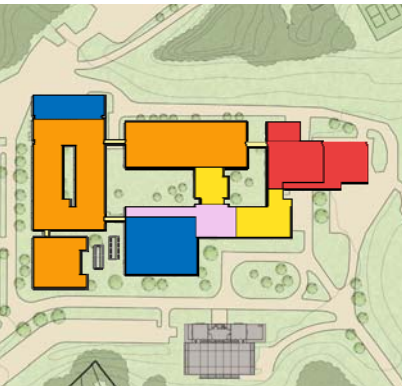

Option 2 – Full Renovation
w/ Minor Additions
(Keep All Buildings)


Option 4 – Major
Renovation/Major
Additions
(Keep 'A', 'H', & Cafe)

Option 6 – Minor
Renovation /Major
Additions
(Keeps 'A' and Cafe)


Option 8 – Phased New
Building 3 Steps

Option 10 – New Building
1 Step

Option 1 – No Build (repairs)

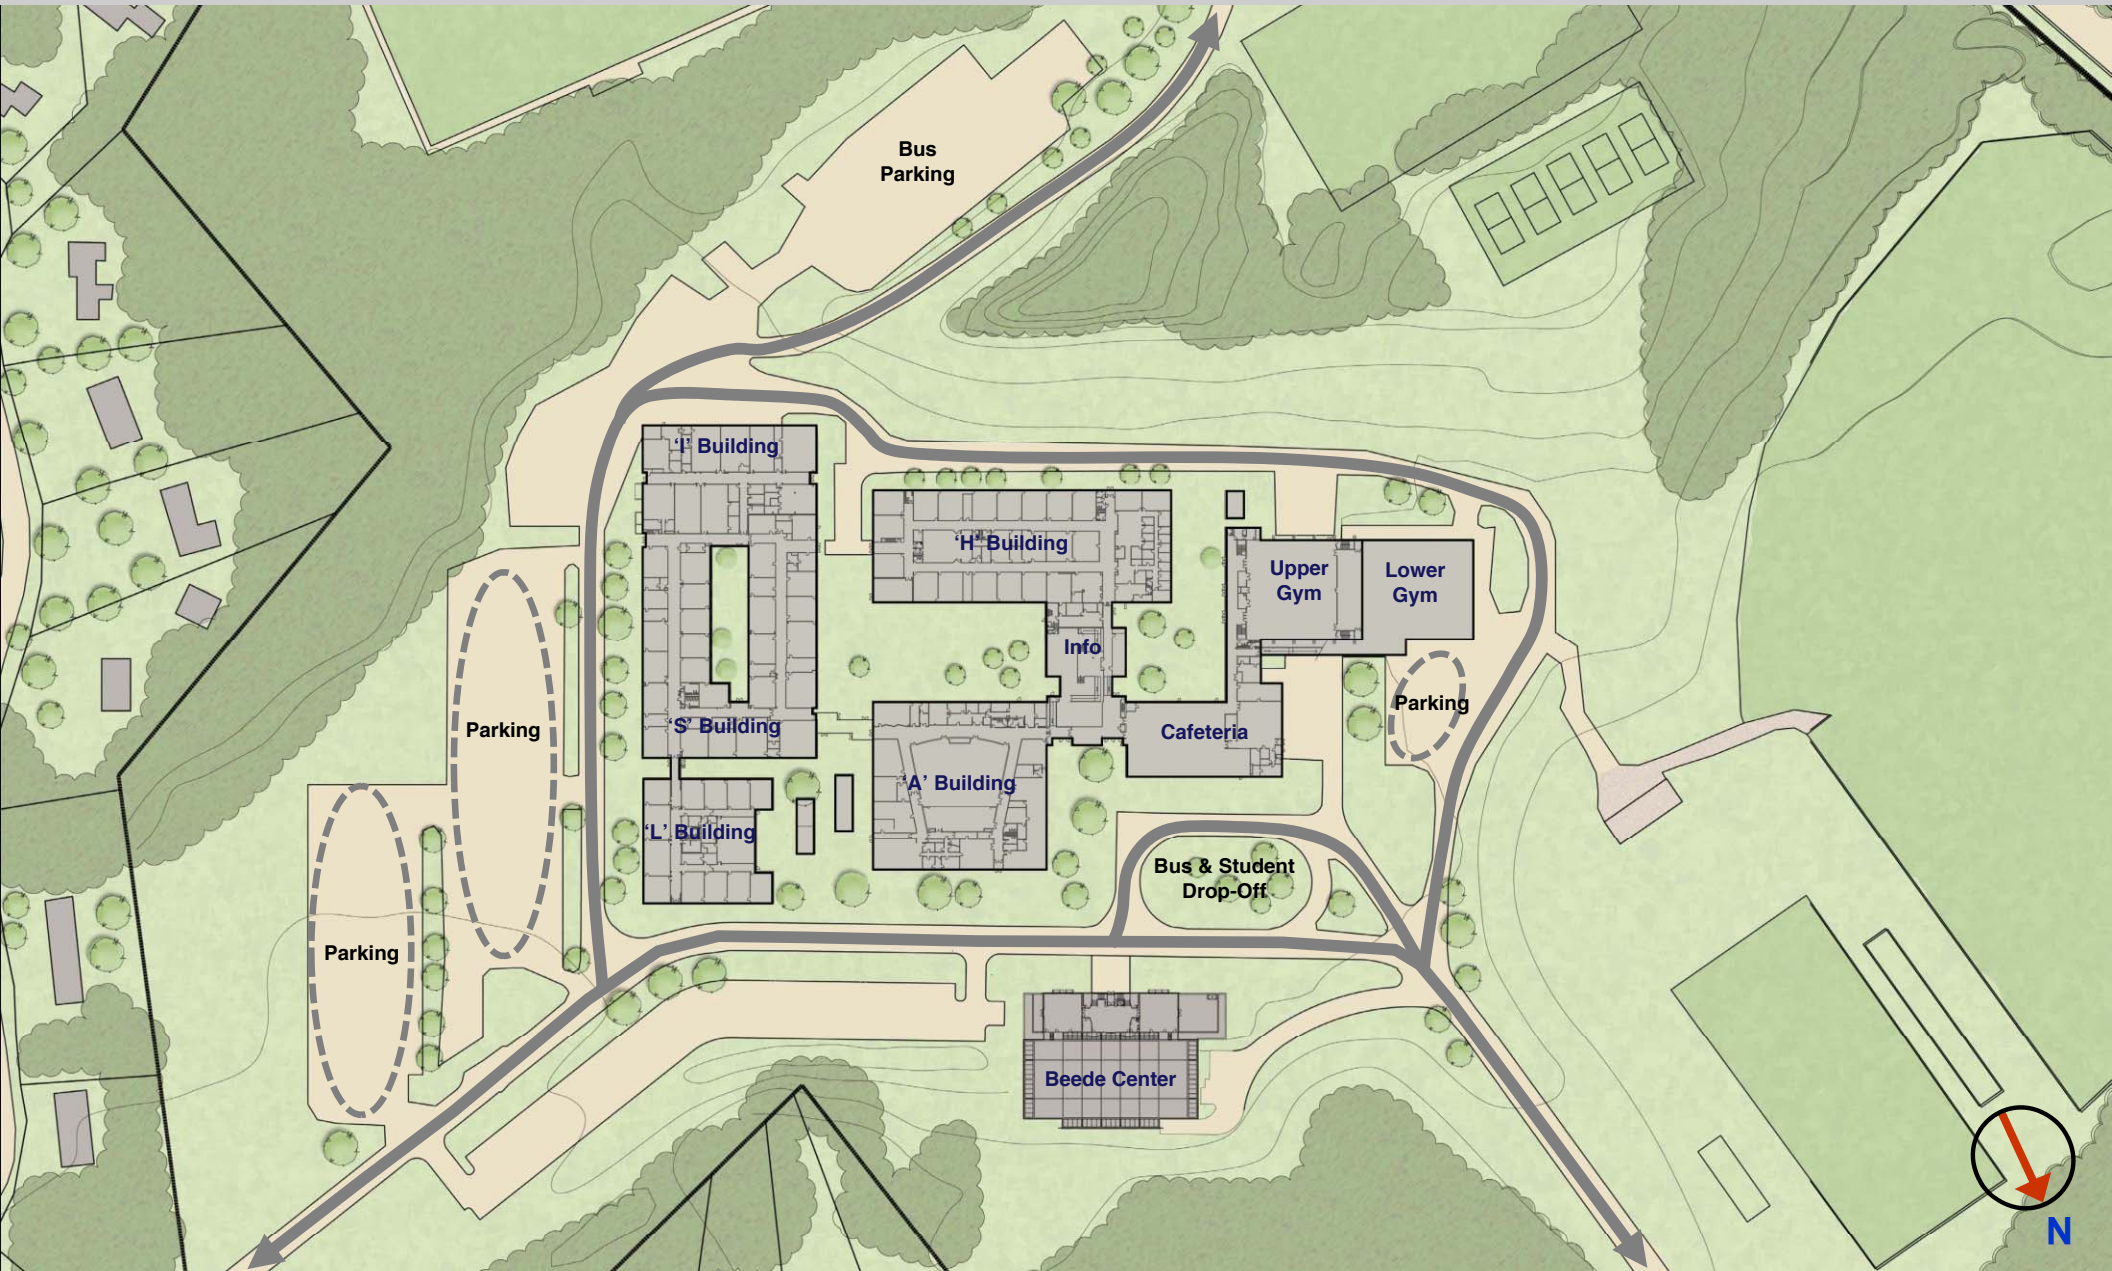


Option 2 – Full Renovation w/ Minor Additions (Keep All Buildings)

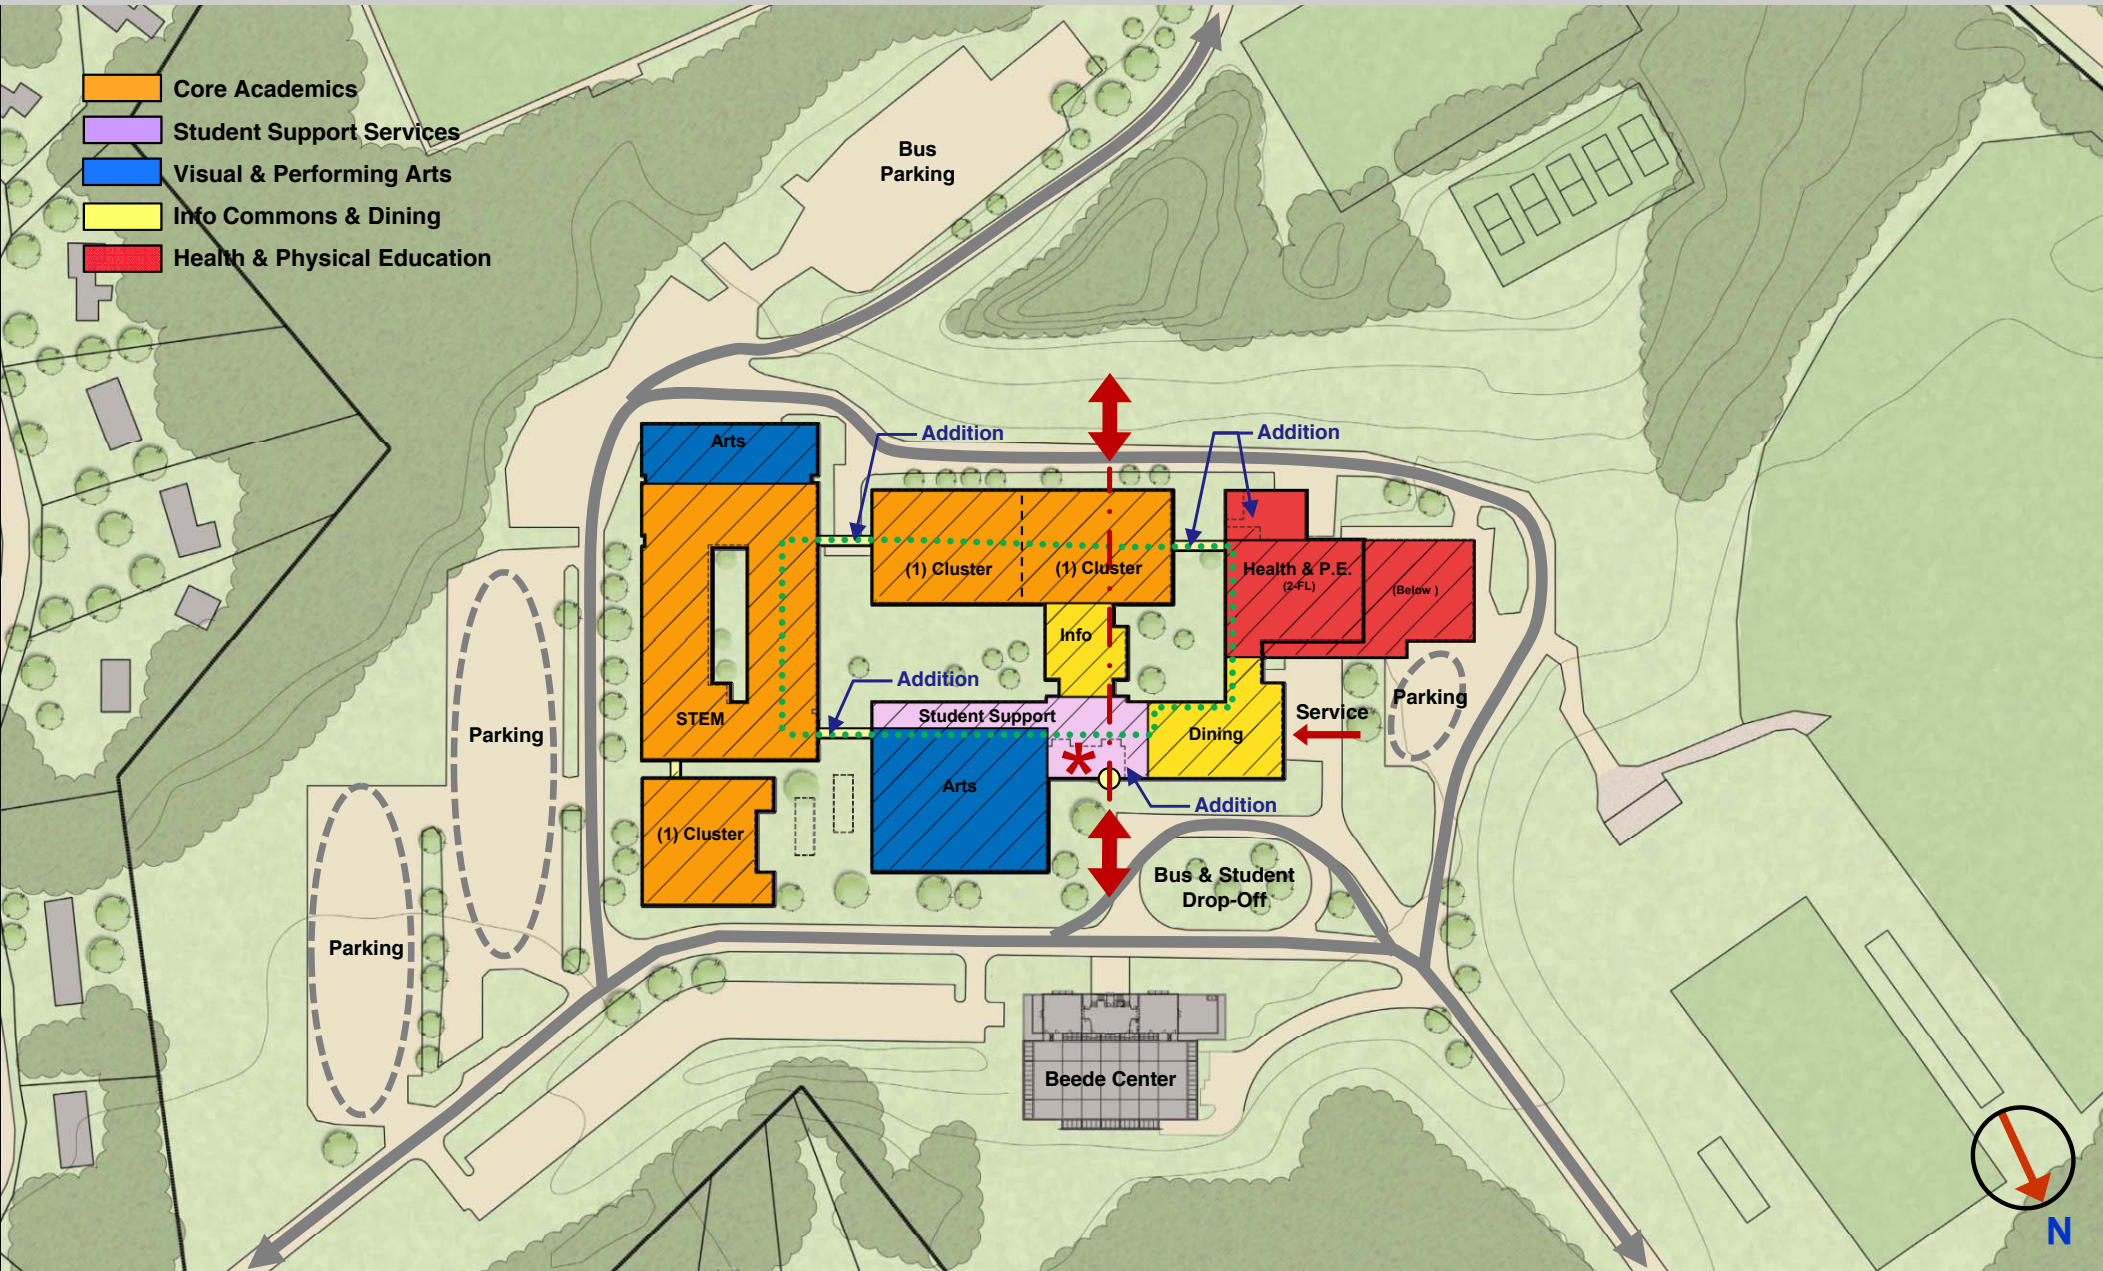


Option 3 – Full Renovation w/ Additions

(Infill Courtyards, Remove 'L' & 'I')

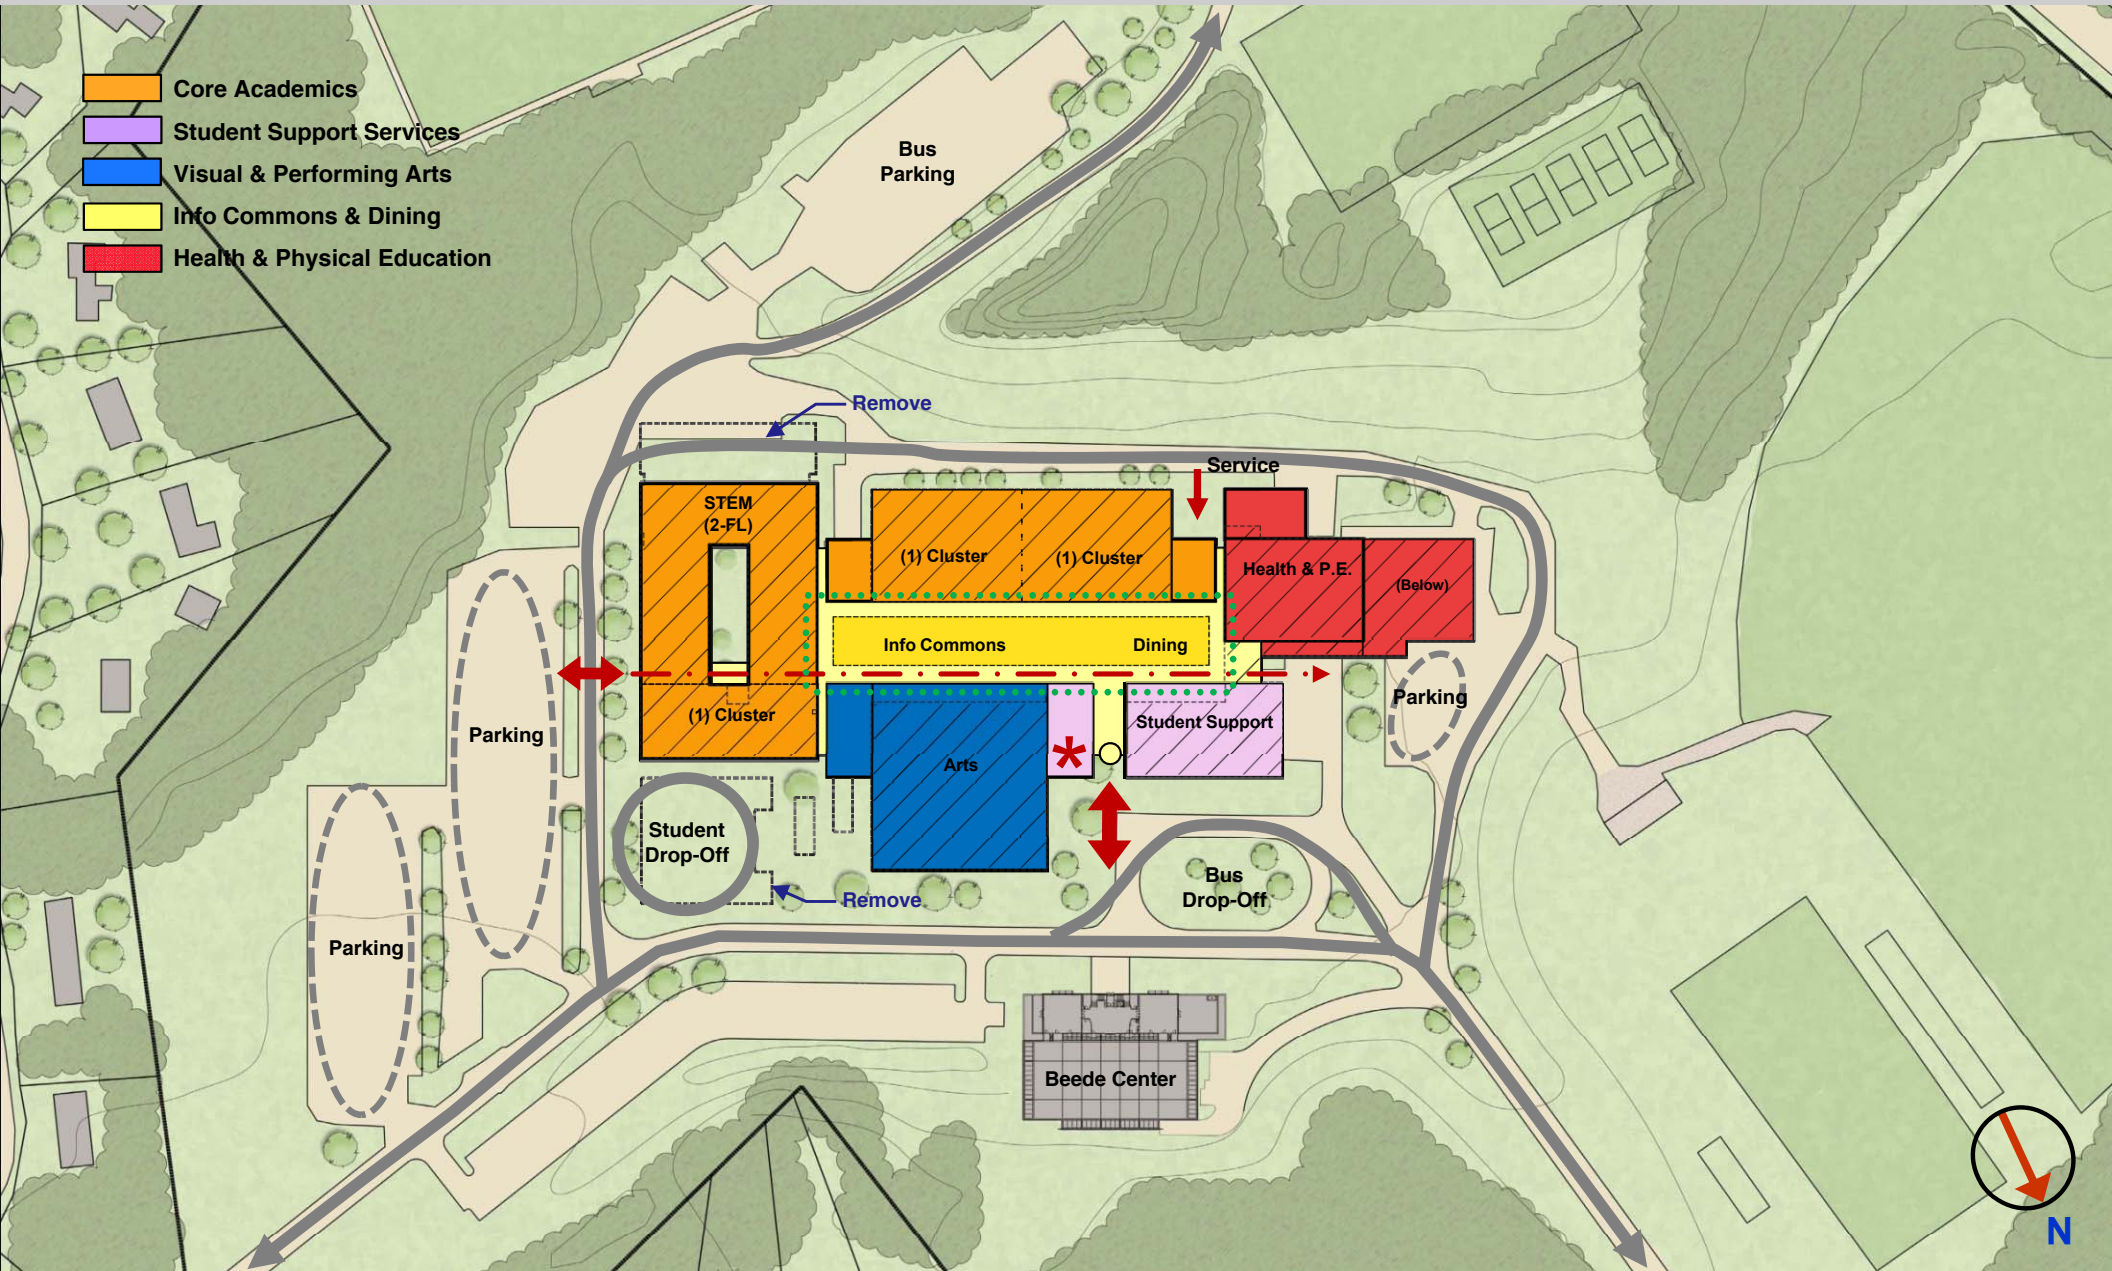


Option 4 – Full Renovation w/ Additions


(Infill Courtyards, Keep 'H', 'A' & Cafe)

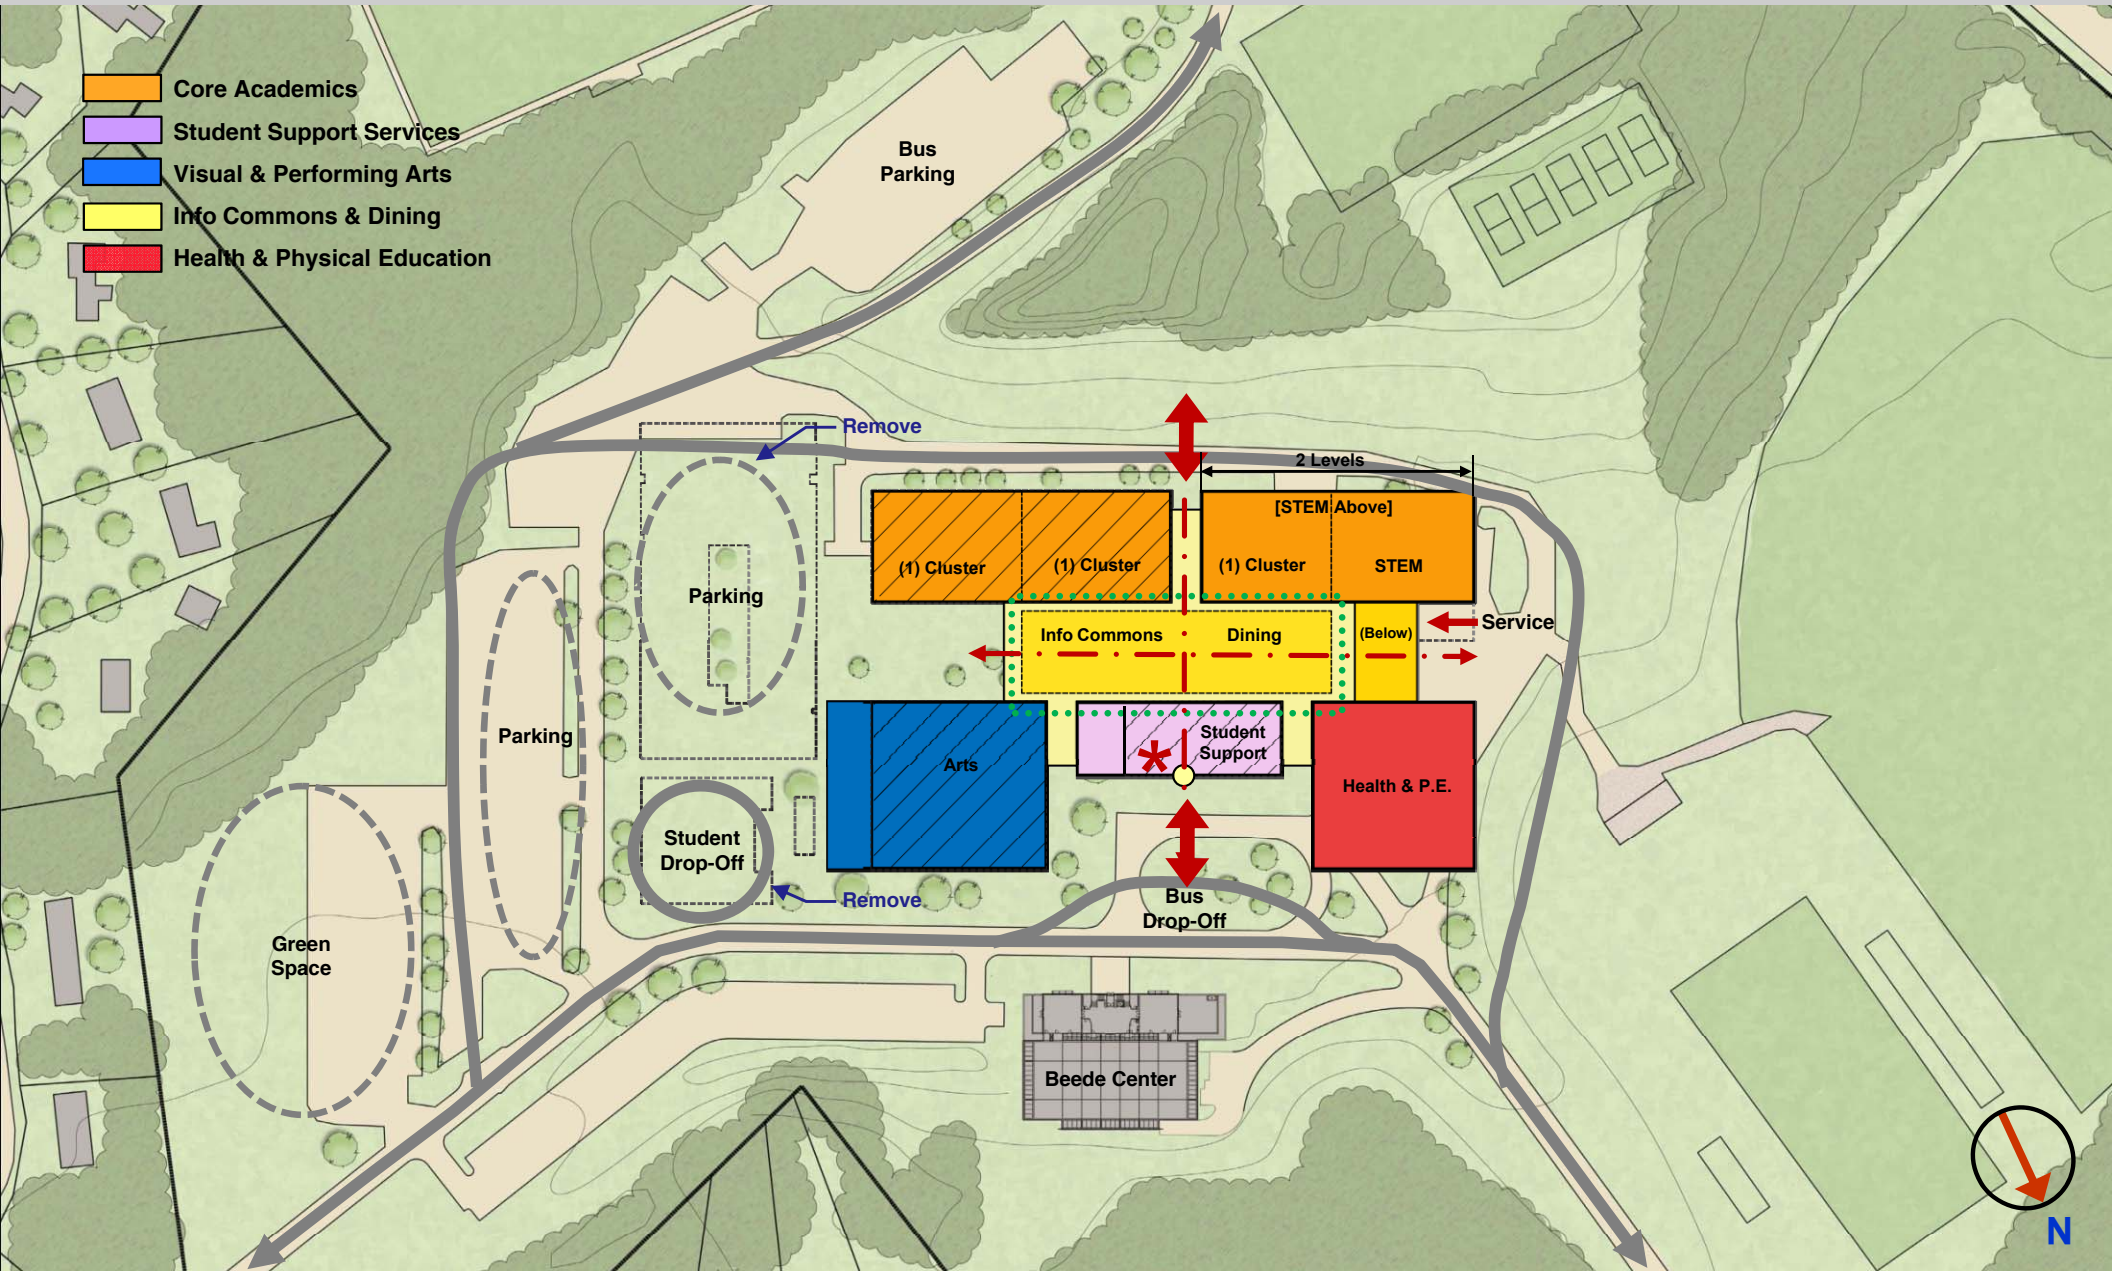

Option 5 – Minor Renovation w/ Major Addition (Keep “A” & Gyms)

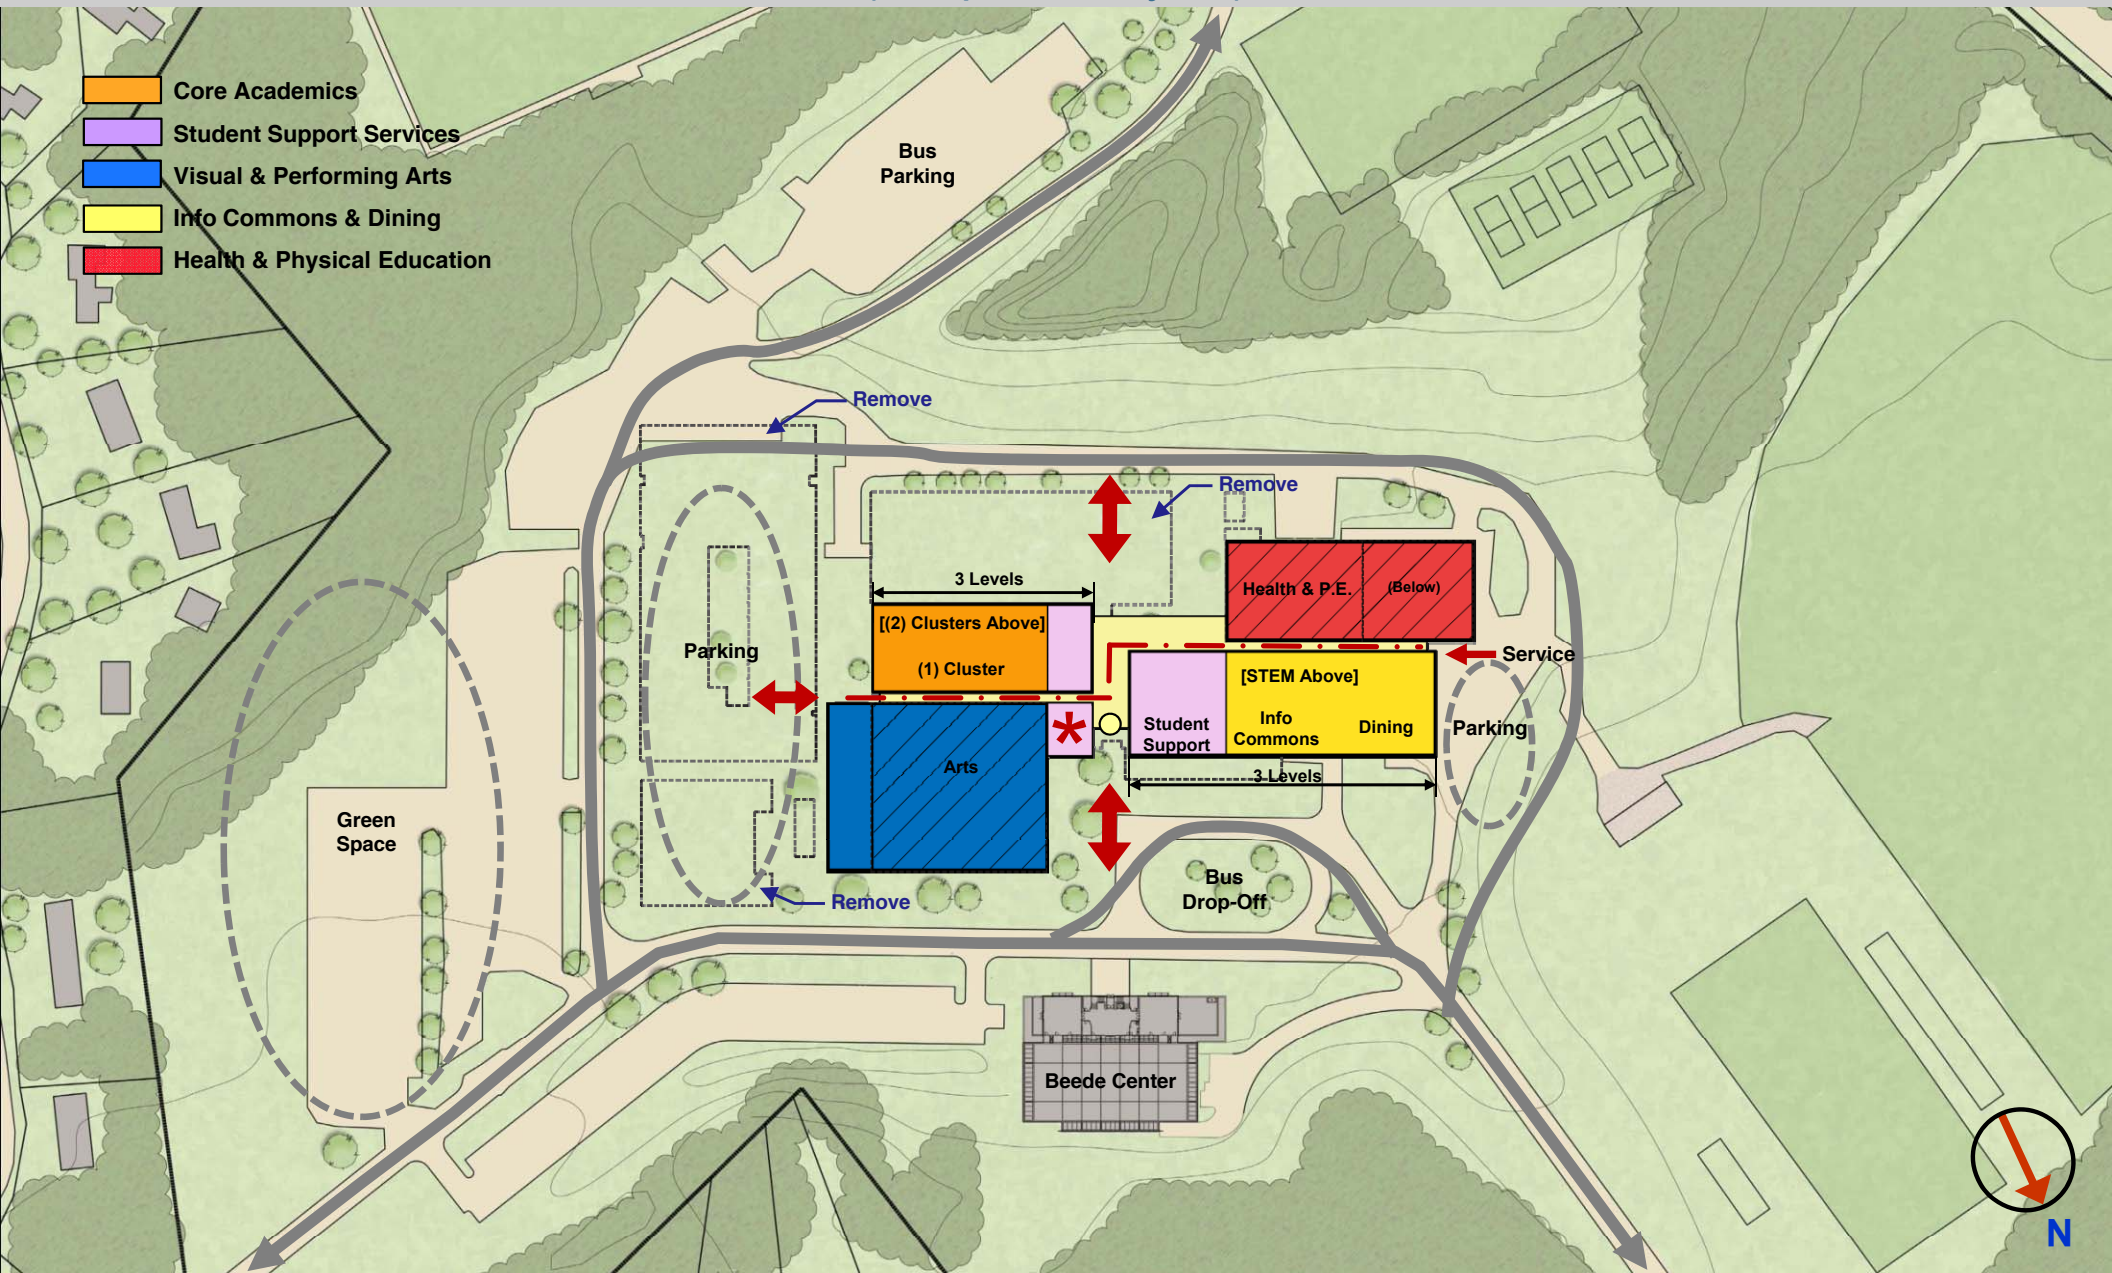


Option 6 – Minor Renovation w/ Major Addition (Keep “A” & Cafe)

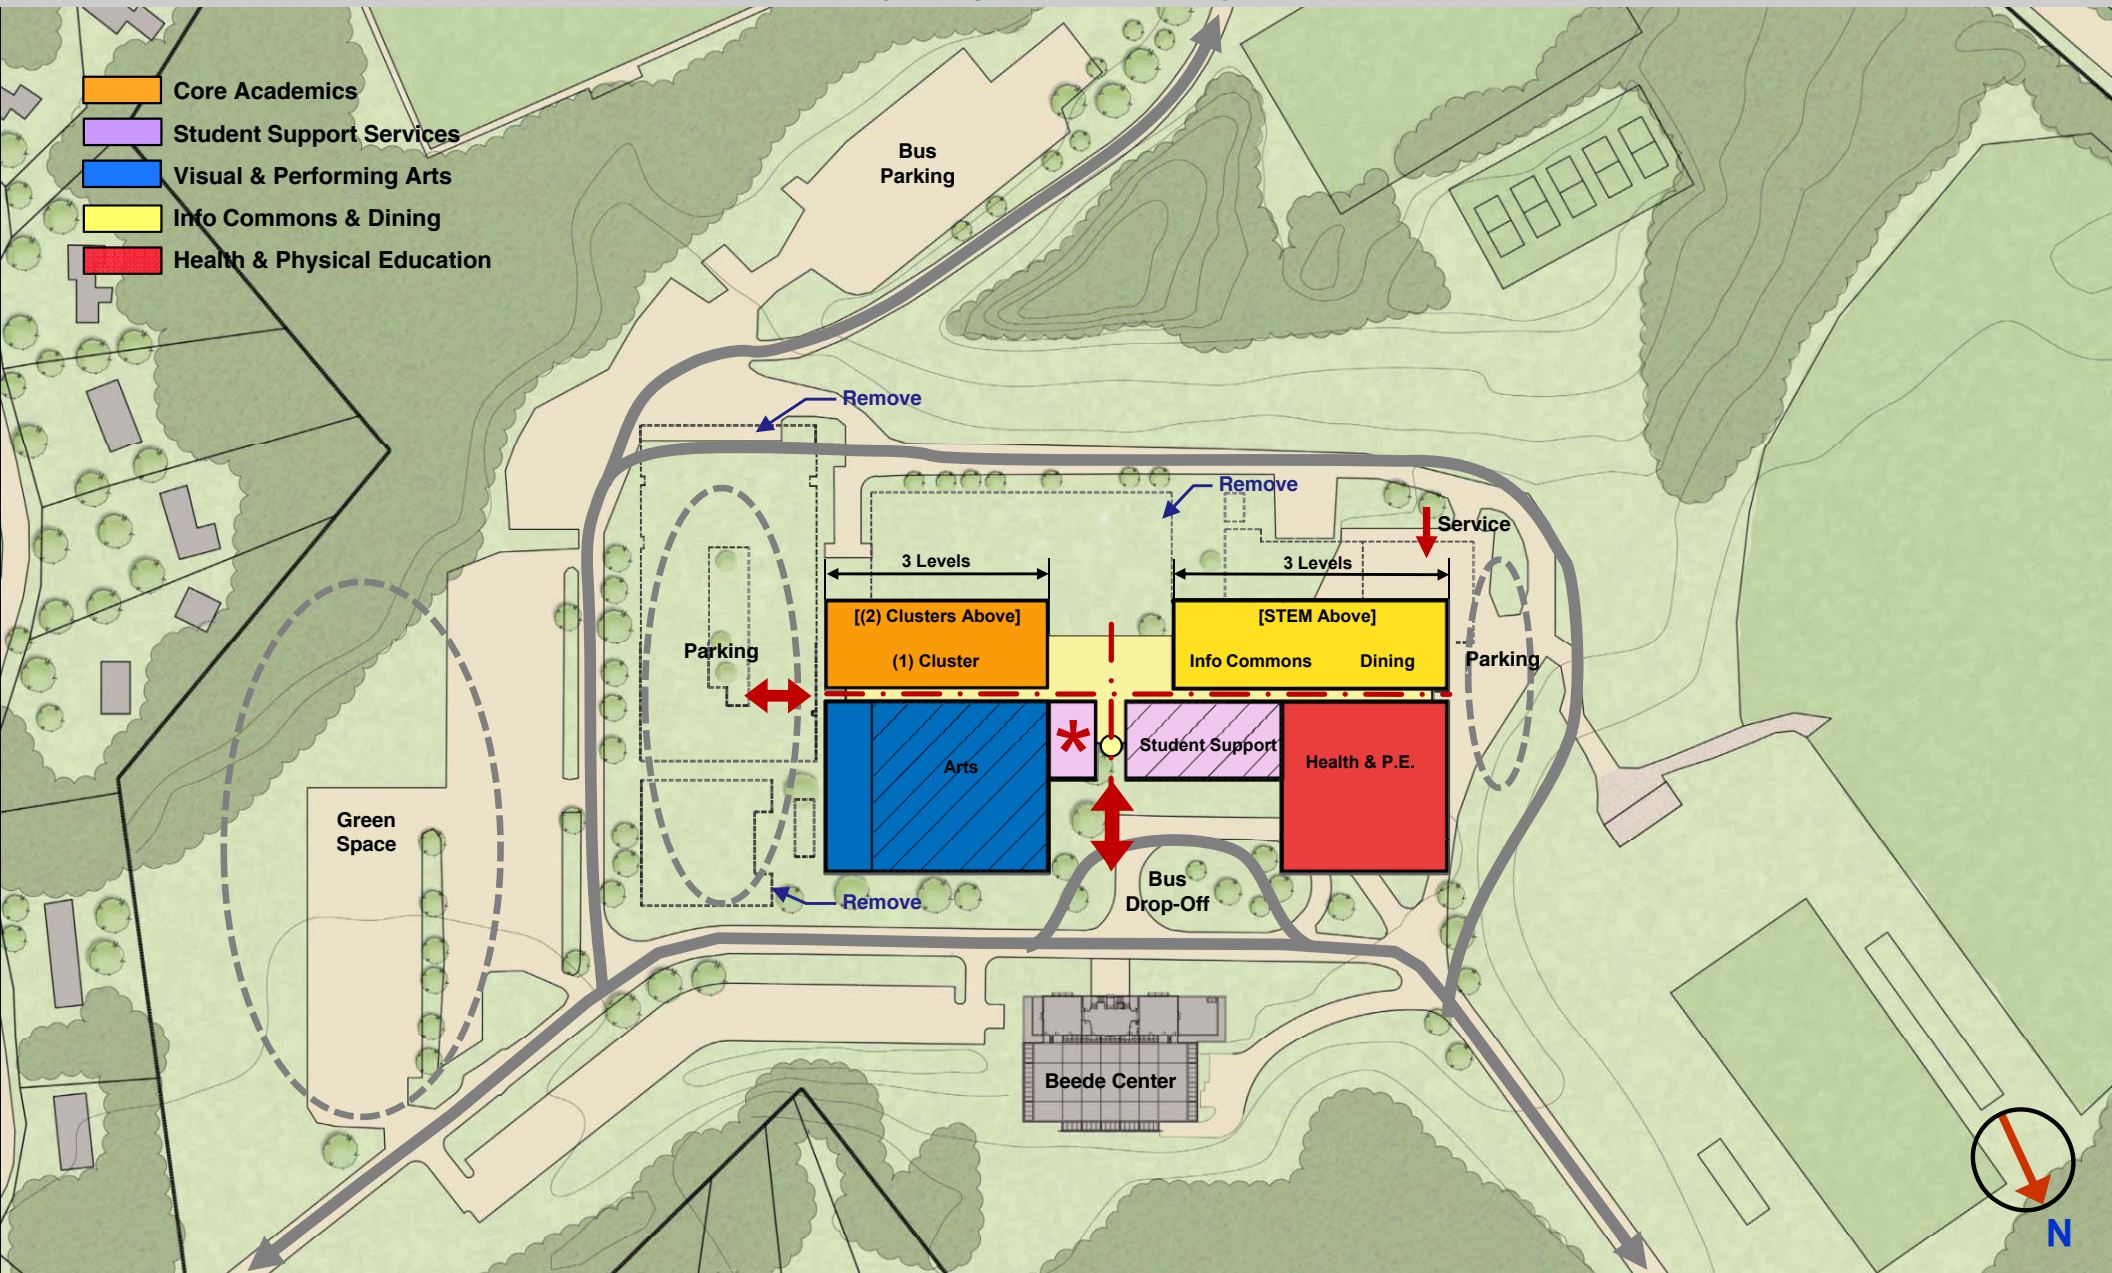


Option 7 – Phased New Building


(Three Steps - North Entry)

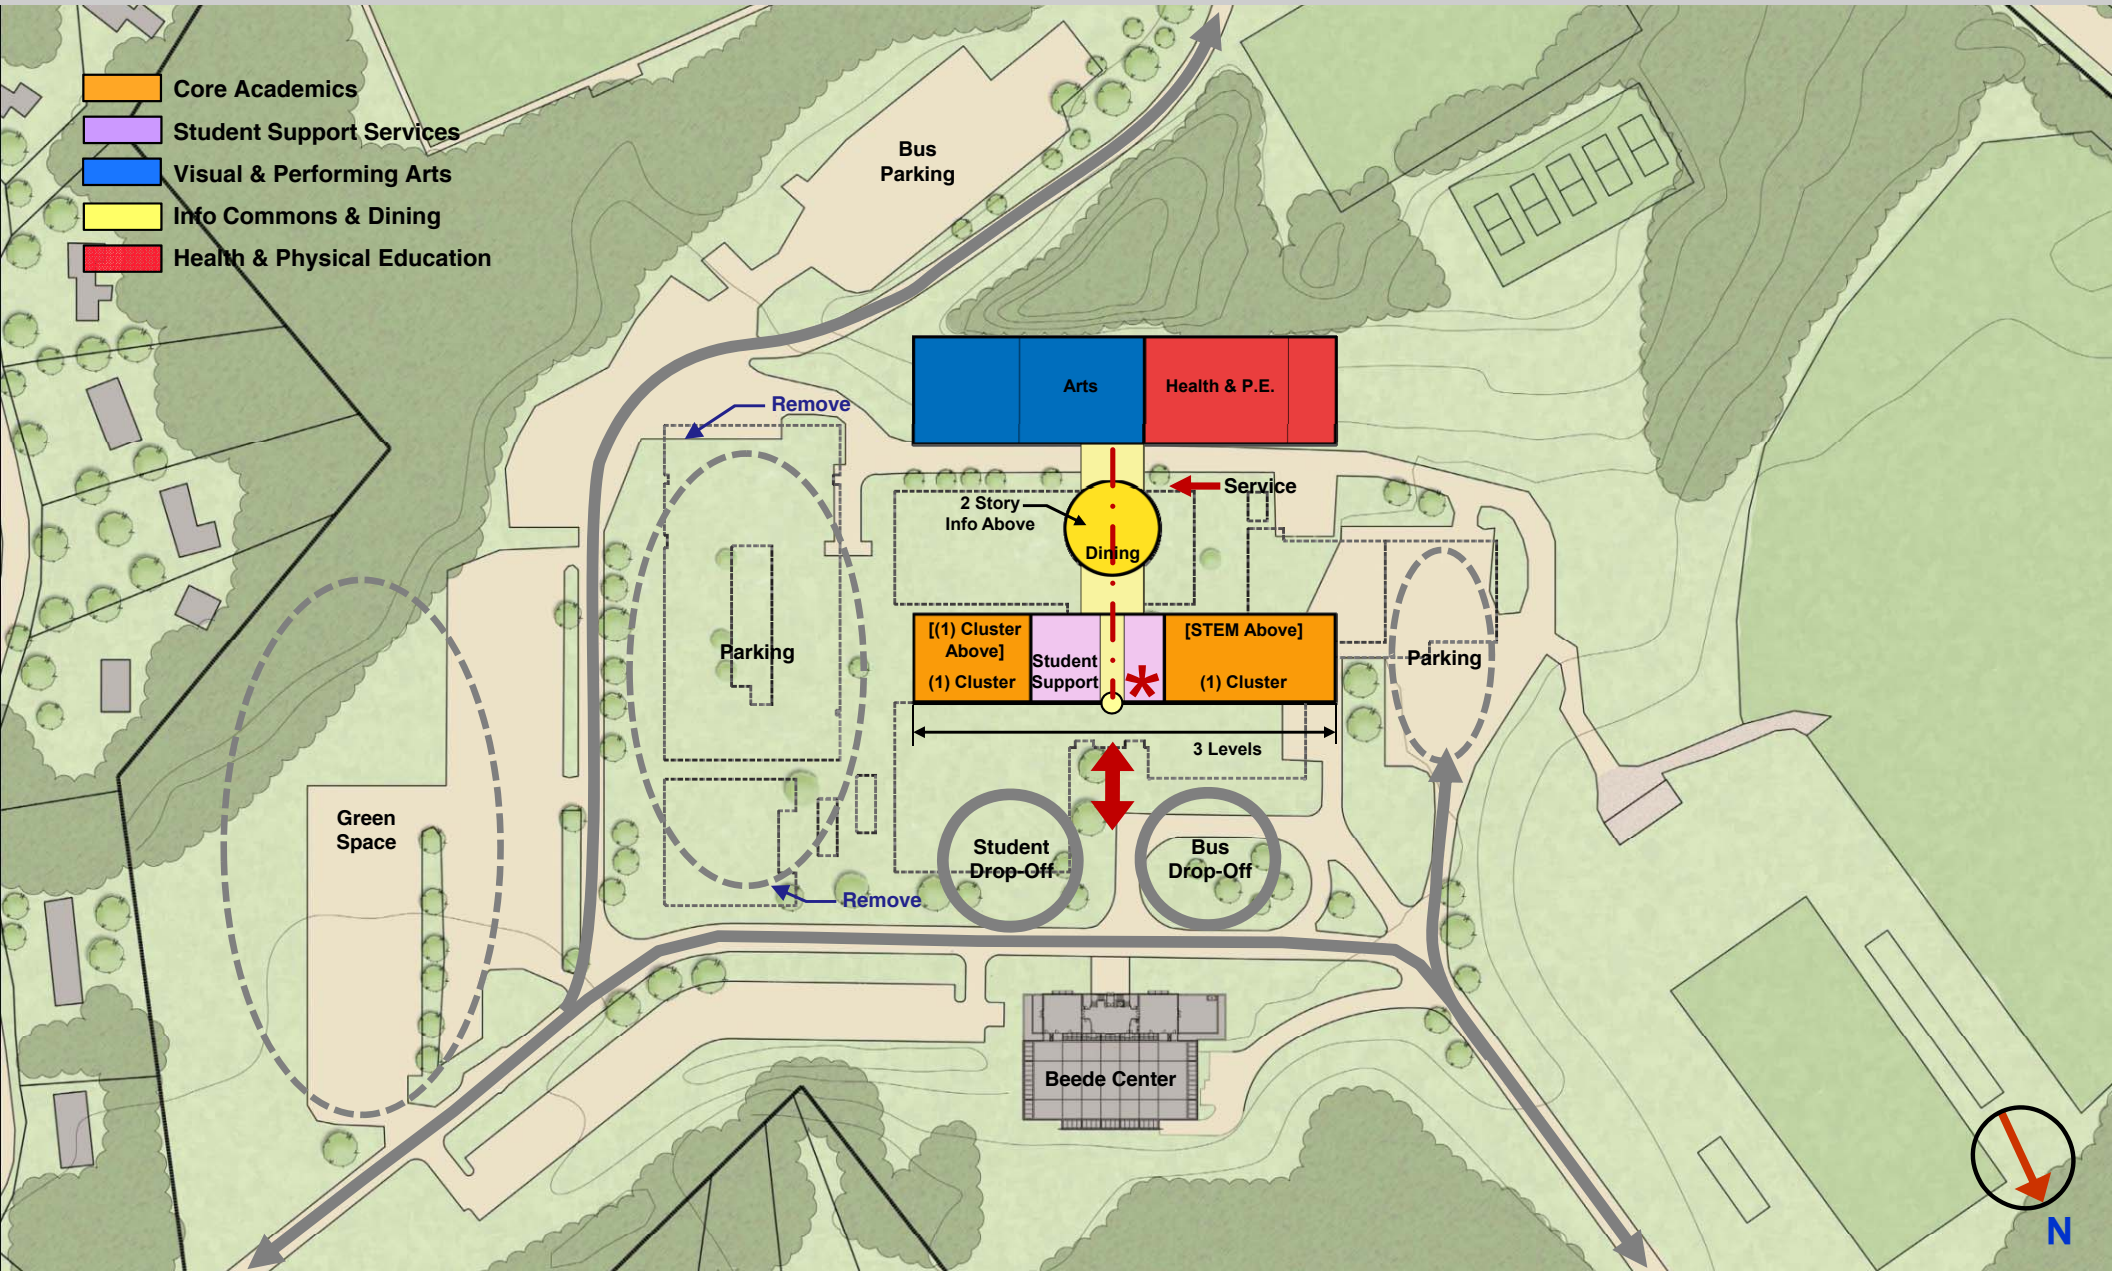

Option 8 – Phased New Building (Three Steps – East Entry)

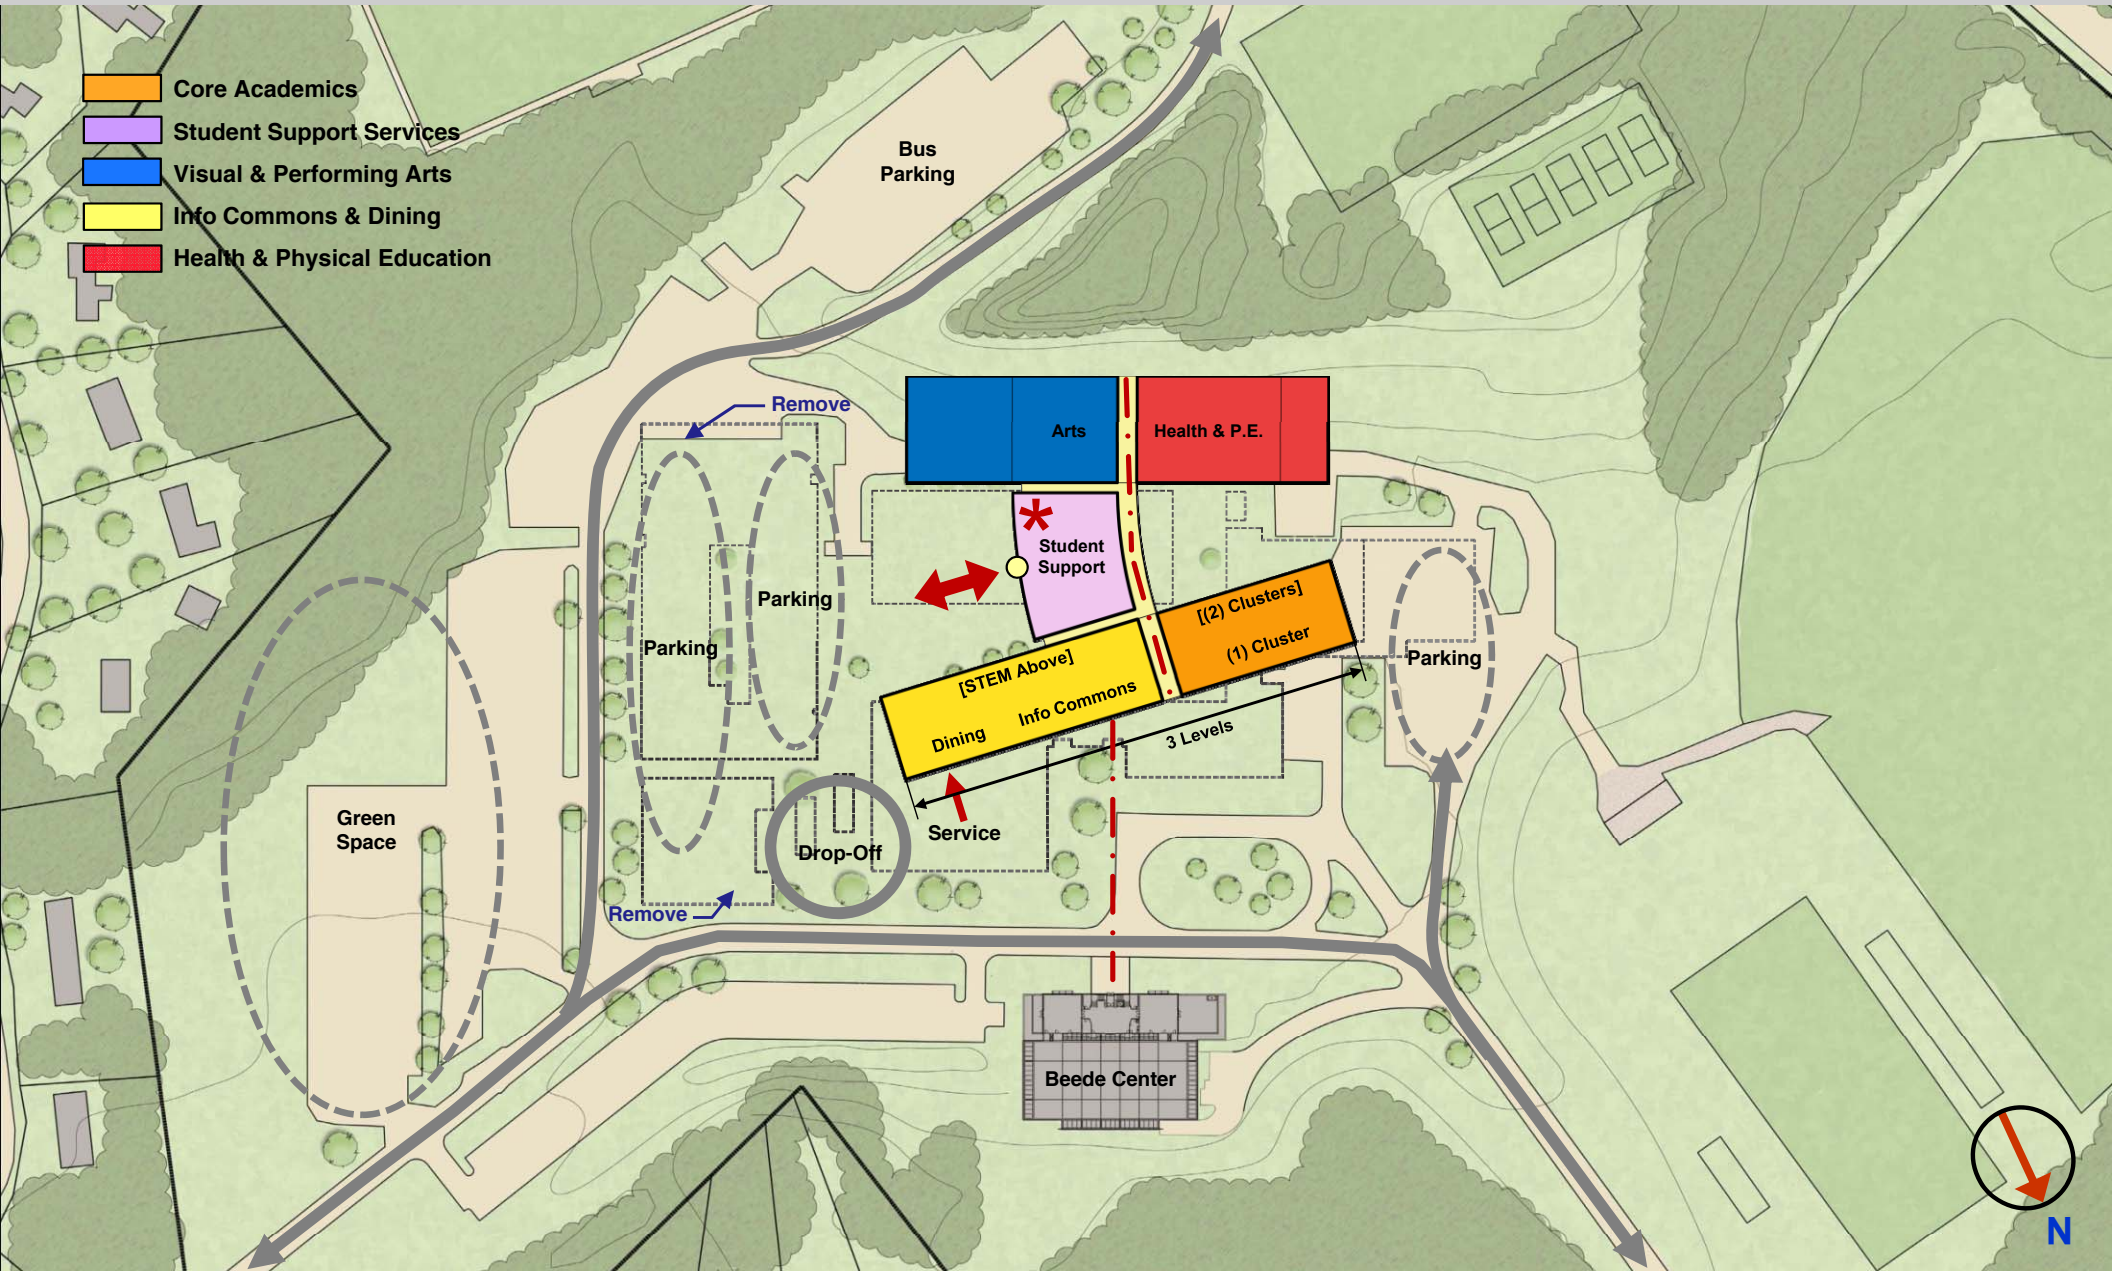

Option 9 – Phased New Building (Two Steps)

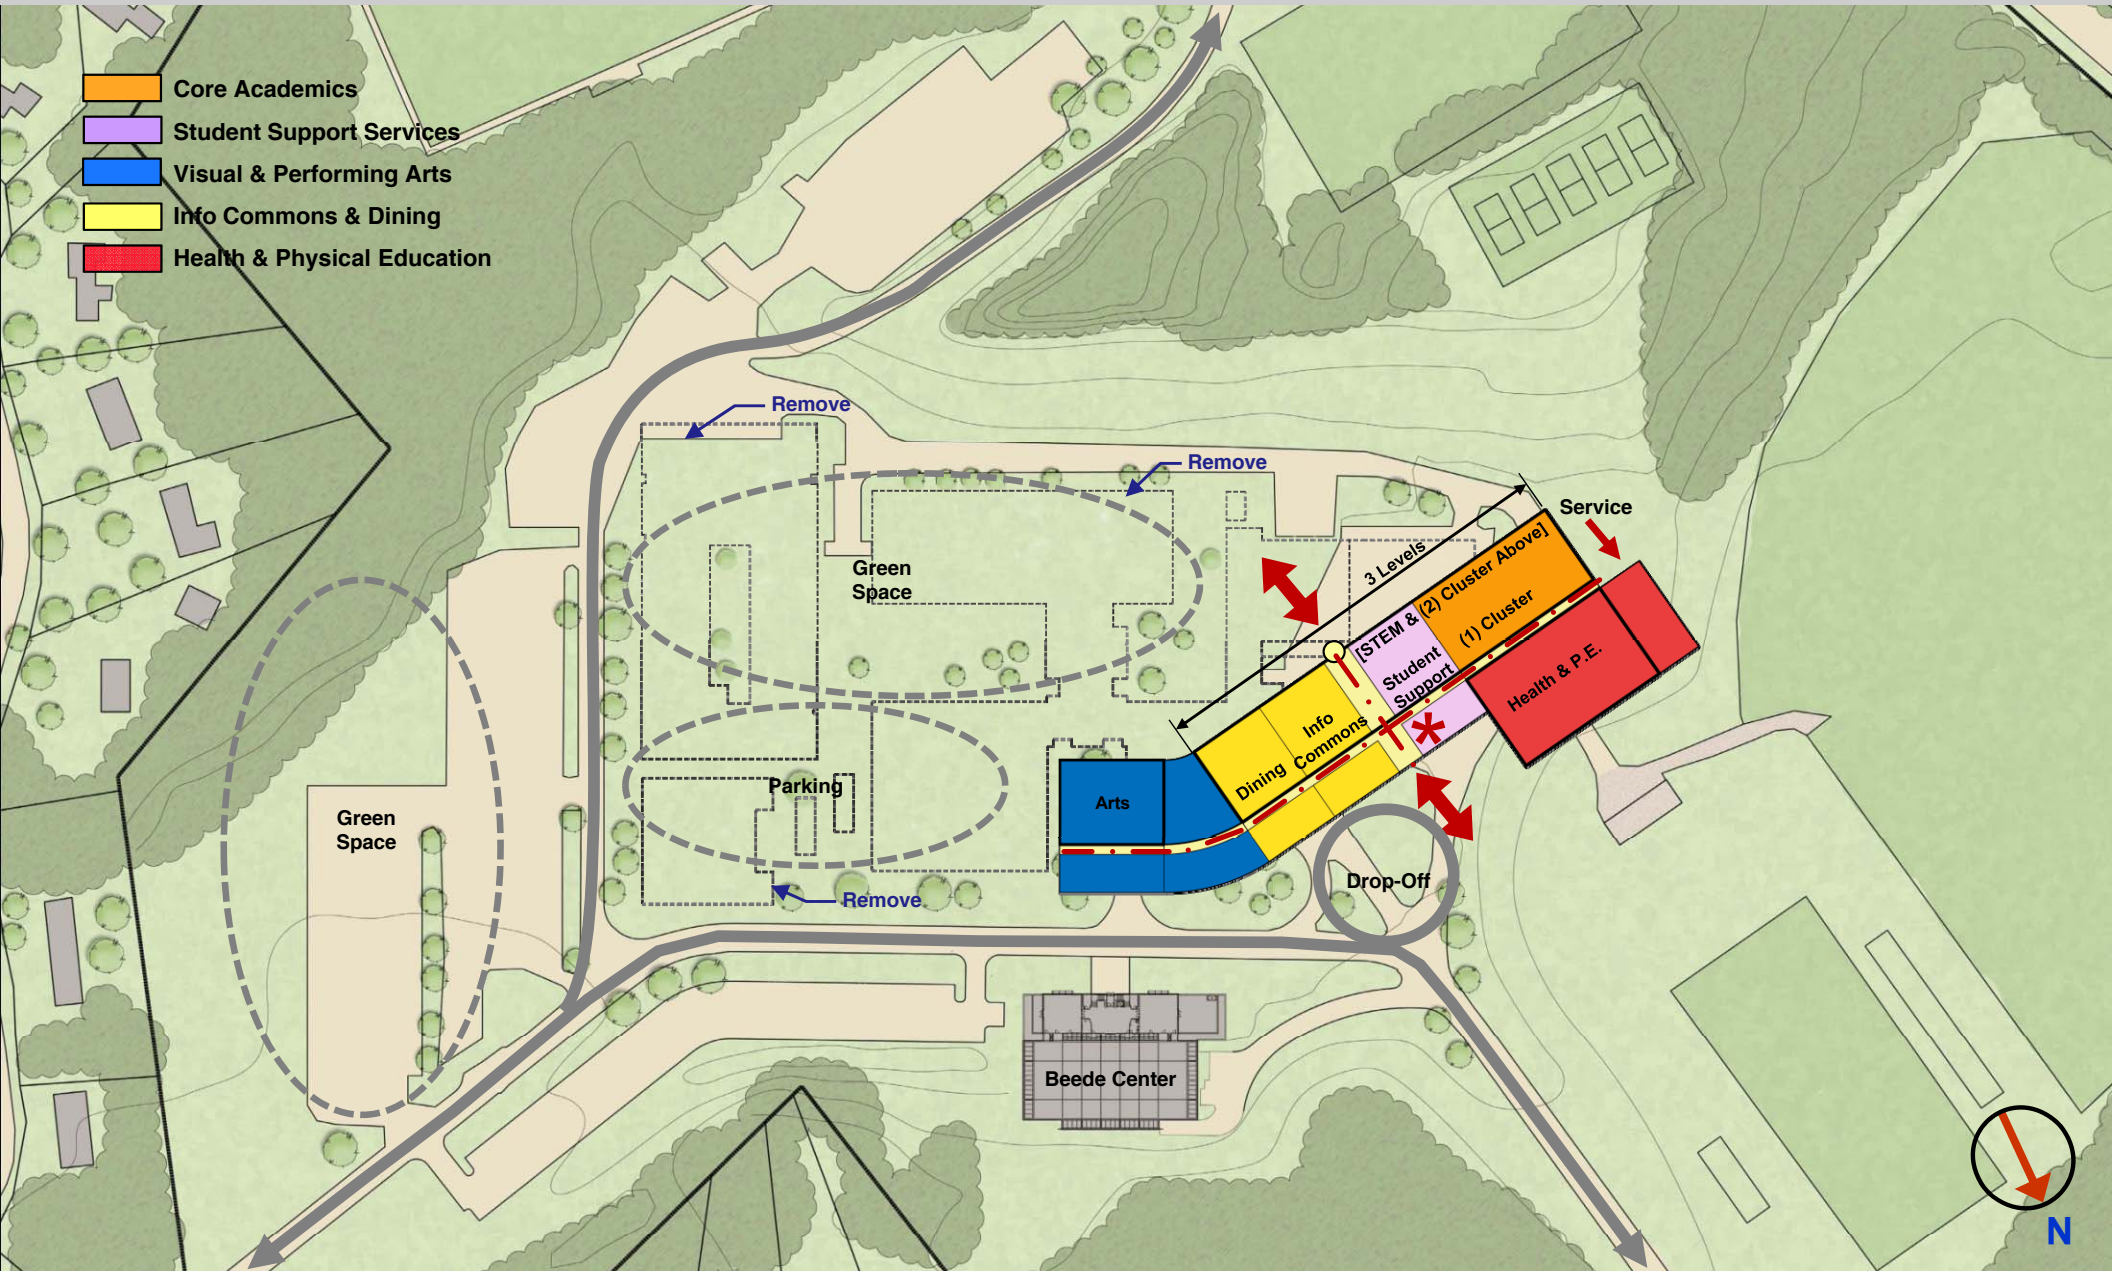

Option 10 – New Building (One Step)

